


SALT CREEK TOWNSHIP
N.E. QTR. SECTION 7
T-14 N R-12 W
HOLMES COUNTY, OHIO

SURVEYED FOR: ROY MAST

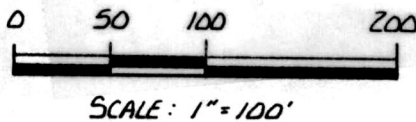

- IRON PIN FOUND
- ✱ P.L. NAIL FOUND
- ▲ R.R. SPIKE FOUND
- 5/8" REBAR WITH I.D. CAP SET
I.D. CAP MARKED "BAKER 6938"

REFERENCES:

PLAT VOL. 9 PAGE 105
PLAT VOL. 7 PAGE 702
BEARINGS FROM PLAT VOL. 10
PAGE 509
VARIOUS DEEDS AS SHOWN


(2.002 Ac.)

This plat not approved for any use
that generates wastewater.

J. M. Group 2/23/89
Sanitarian Date

SECTION LINE 7
S 89° 25' 20" E REC.

SEE PLAT VOL. 10 PAGE 509

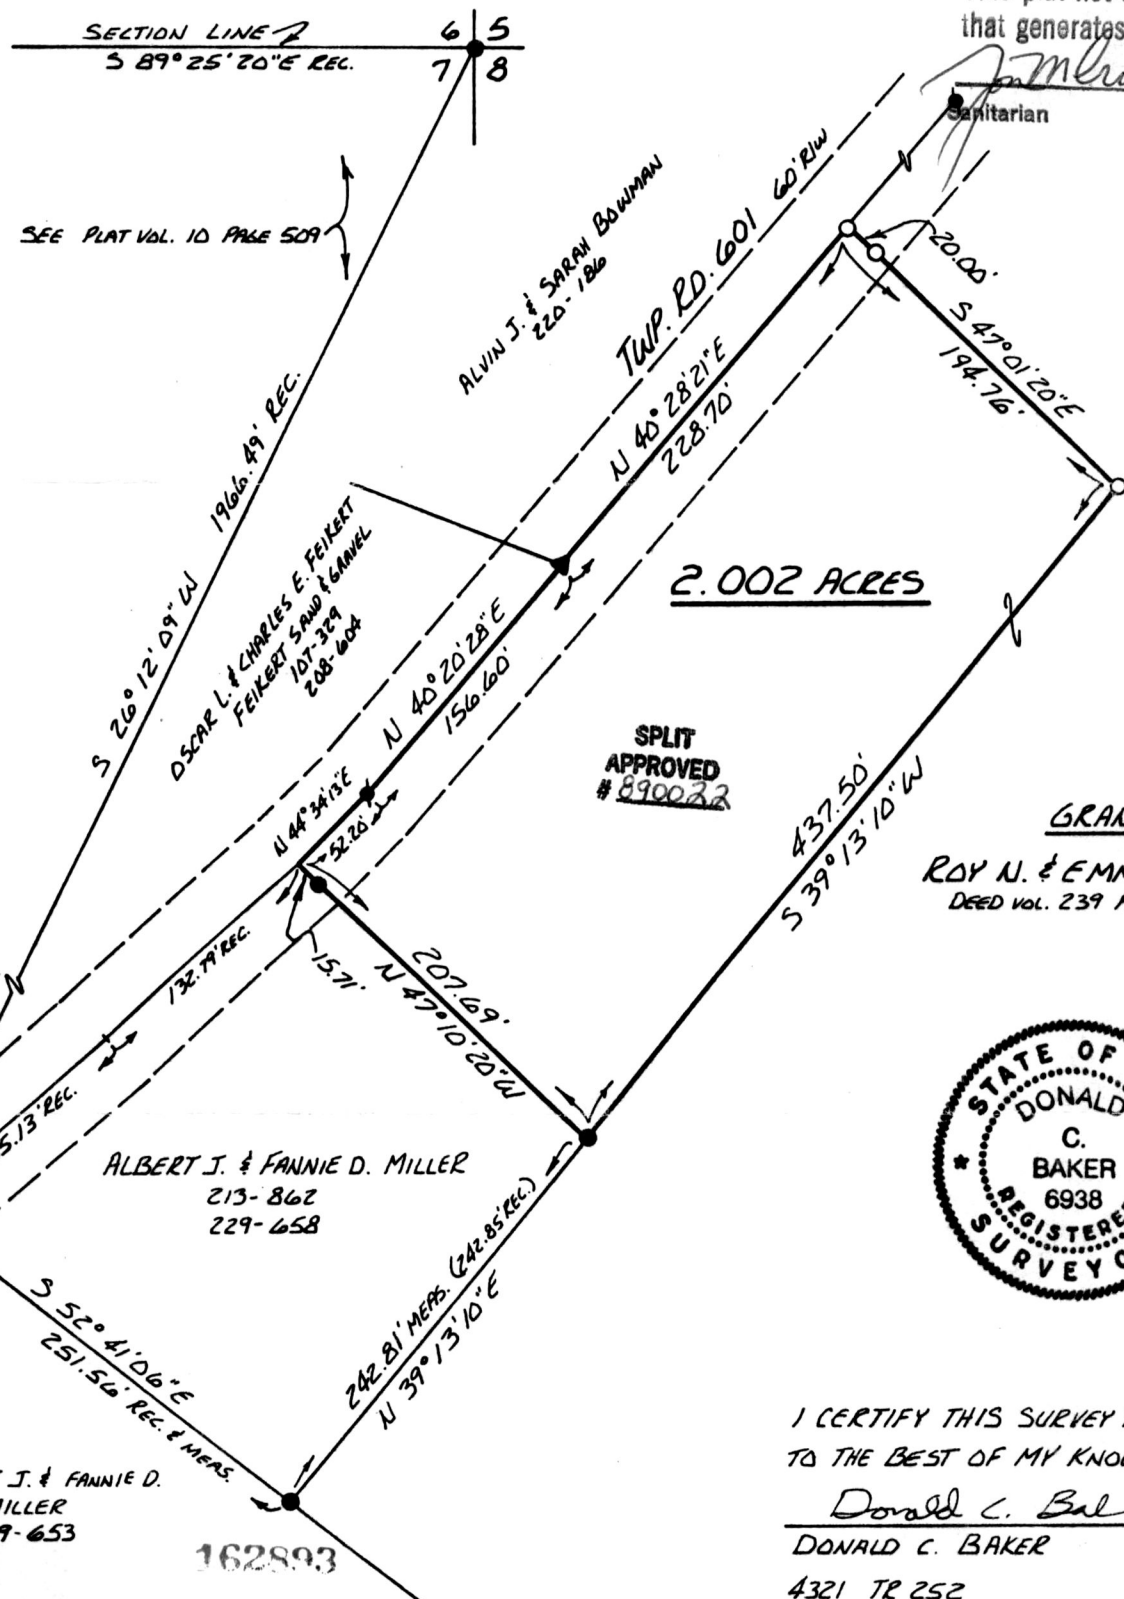

2.002 ACRES

SPLIT
APPROVED
#890022

GRANTORS:

ROY N. & EMMA MAST
DEED VOL. 239 PAGE 404



I CERTIFY THIS SURVEY TO BE CORRECT
TO THE BEST OF MY KNOWLEDGE.

Donald C. Baker

DONALD C. BAKER P.S. 6938

4321 TR 252
GLENMONT, OH.

FEB. 11, 1989

Rec'd. FEB 28 1989

AT 1:49 O'CLOCK PM

Recorded MAR 01 1989

Holmes Co. Ohio Fee: \$5.00

Plat Vol. 12

Pg. 155 Recorder *Richard Craven*

Lavel