


CLARK TOWNSHIP
N. E. QTR. SECTION 5
T-8 N R-5 W
HOLMES COUNTY, OHIO


SURVEYED FOR: IVAN YODER

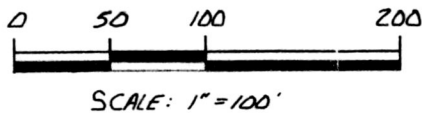

- ▲ R.P. SPIKE FOUND
- IRON PIN FOUND
- 5/8" REBAR SET
- 5/8" REBAR WITH I.D. CAP SET
I.D. CAP MARKED "BAKER 6938"

REFERENCE:

BEARINGS FROM PLAT VOL. 11
PAGE 760
VARIOUS DEEDS AS SHOWN

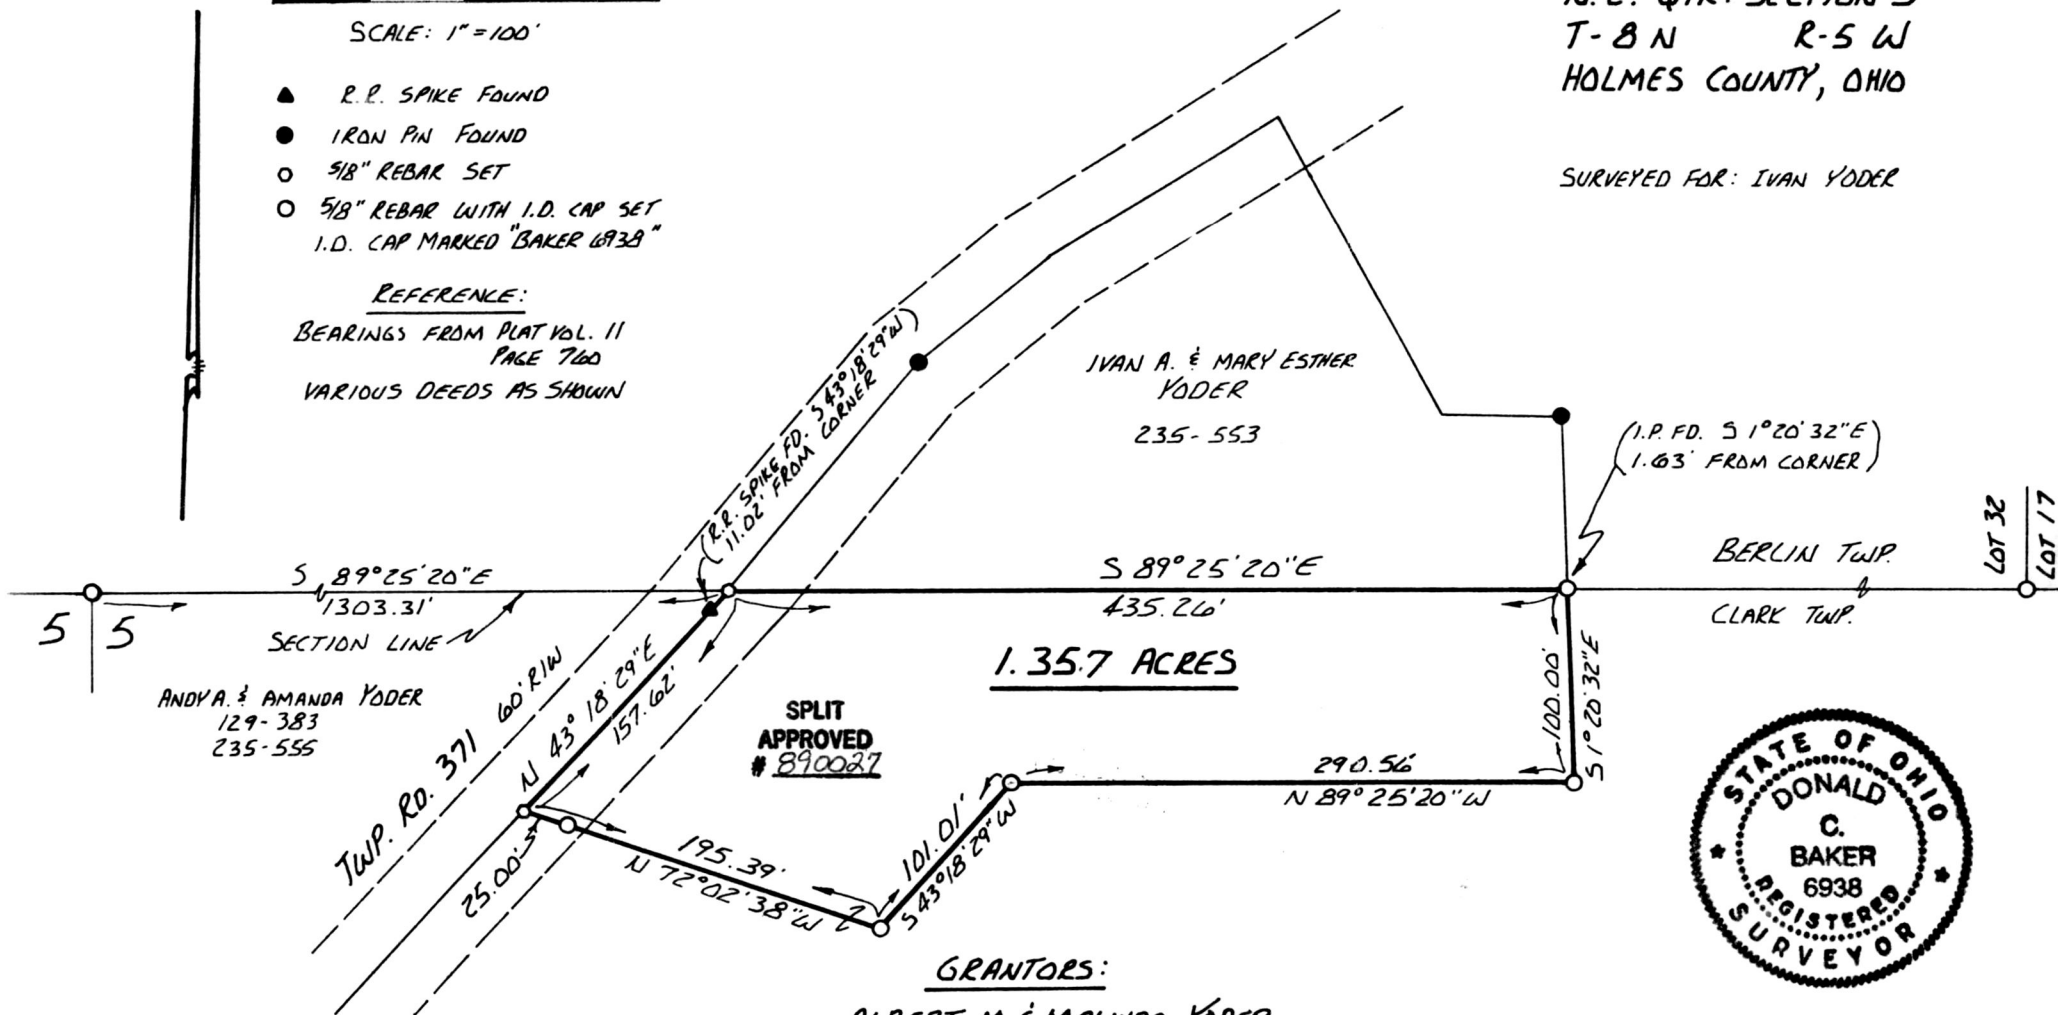

1.357 ACRES

SPLIT
APPROVED
890027



GRANTORS:

ALBERT M. & MALINDA YODER
DEED VOL. 191 PAGE 507

(1.357 Ac.)

This plat not approved for any use
that generates wastewater.

[Signature]
Sanitarian Date 3/09/89

I CERTIFY THIS SURVEY TO BE CORRECT
TO THE BEST OF MY KNOWLEDGE.

Donald C. Baker
DONALD C. BAKER P.S. 6938
4321 TR 252
GLENMONT, OH.

JAN. 12, 1989

REC'D. 163131
MAR 16 1989
AT 4:25 O'CLOCK PM
RECORDED MAR 17 1989
Plat VOL. 12 P. 167
Holmes Co. Ohio Fee: \$5.00
Richard Graven Recorder
Tom Lee

Deed Vol. 242 Page 589