


163314
 MONROE TOWNSHIP 4TH QTR. 10 9
 LOTS 14, 15, T-9 N; R-8 W
 HOLMES COUNTY, OHIO

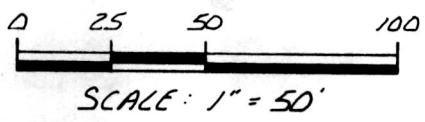


SCALE: 1" = 50'

- IRON PIN FOUND
- △ R.R. SPIKE SET
- 5/8" REBAR WITH I.D. CAP SET
I.D. CAP MARKED "BAKER 6938"

REFERENCES:

PLAT VOL. 3 PAGE 90-B
 BEARINGS FROM AN UNRECORDED
 SURVEY BY R.G. RUDOLPH.
 VARIOUS DEEDS AS SHOWN

KENNETH E. & CINDY A. TAYLOR
223-499

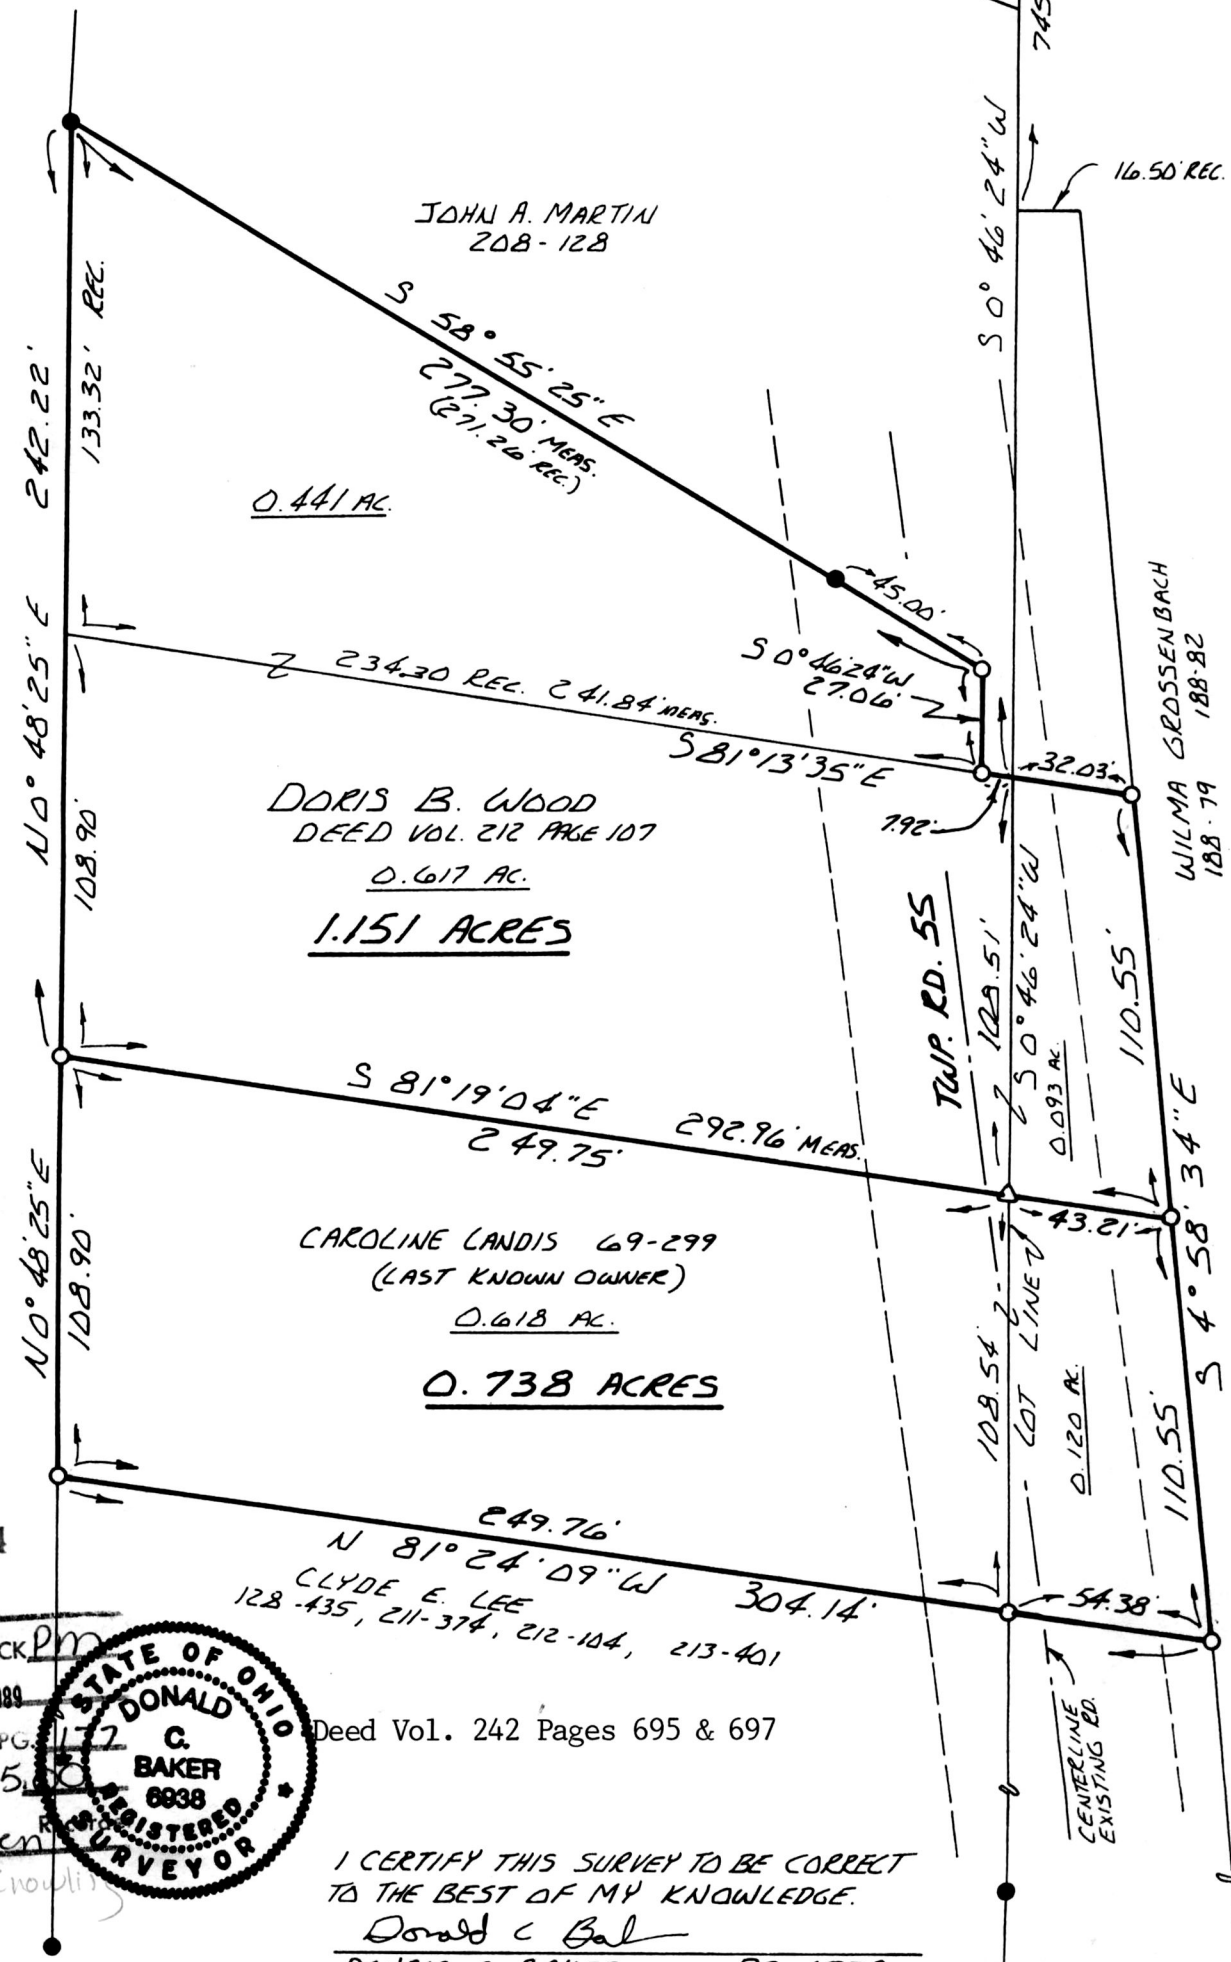

163314

REC'D. APR 03 1989
 AT 4:10 O'CLOCK PM
 RECORDED APR 04 1989
 Plat VOL. 12 PG. 177
 Holmes Co. Ohio Fee: 5.00



Deed Vol. 242 Pages 695 & 697

I CERTIFY THIS SURVEY TO BE CORRECT
 TO THE BEST OF MY KNOWLEDGE.
 Donald C Baker
 DONALD C. BAKER P.S. 6938
 4321 TR 252
 GLENMONT OH. SEPT. 22, 1988

Richard Craven
 Knowl...