


This 2.006 Ac. plat is approved for residential wastewater.

M. Group  
Sanitarian  
3/27/89  
Date

WALNUT CREEK TOWNSHIP  
N. W. QTR. SECTION 13  
T-9 N R-5 W  
HOLMES COUNTY, OHIO

SURVEYED FOR LESTER MILLER

GRANTORS:  
LESTER B. & LYDIA ANN MILLER  
DEED VOL. 173 PAGE 304

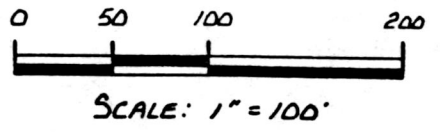

- IRON PIN FOUND
- ▲ R.R SPIKE FOUND
- 5/8" REBAR WITH I.I
- 5/8" REBAR WITH I.D. CAP SET
- I.D. CAP MARKED "BAKER 6938"

REFERENCES:  
BEARINGS FROM DEED VOL. 173  
PAGE 304  
DEED VOL. 159 PAGE 303


AT 10:04 O'CLOCK A.M.  
APR 06 1989  
Recorded APR 07 1989  
Holmes Co. Ohio Fee: 5.00  
Pg. 178 Recorder: Richard Johnson



I CERTIFY THIS SURVEY TO BE CORRECT TO THE BEST OF MY KNOWLEDGE.

Donald C. Baker  
DONALD C. BAKER P.S. 6938  
4321 TR 652  
GLENMOUNT OH.  
MARCH 8, 1989

S.W. COR.  
N.W. QTR. SECTION 13

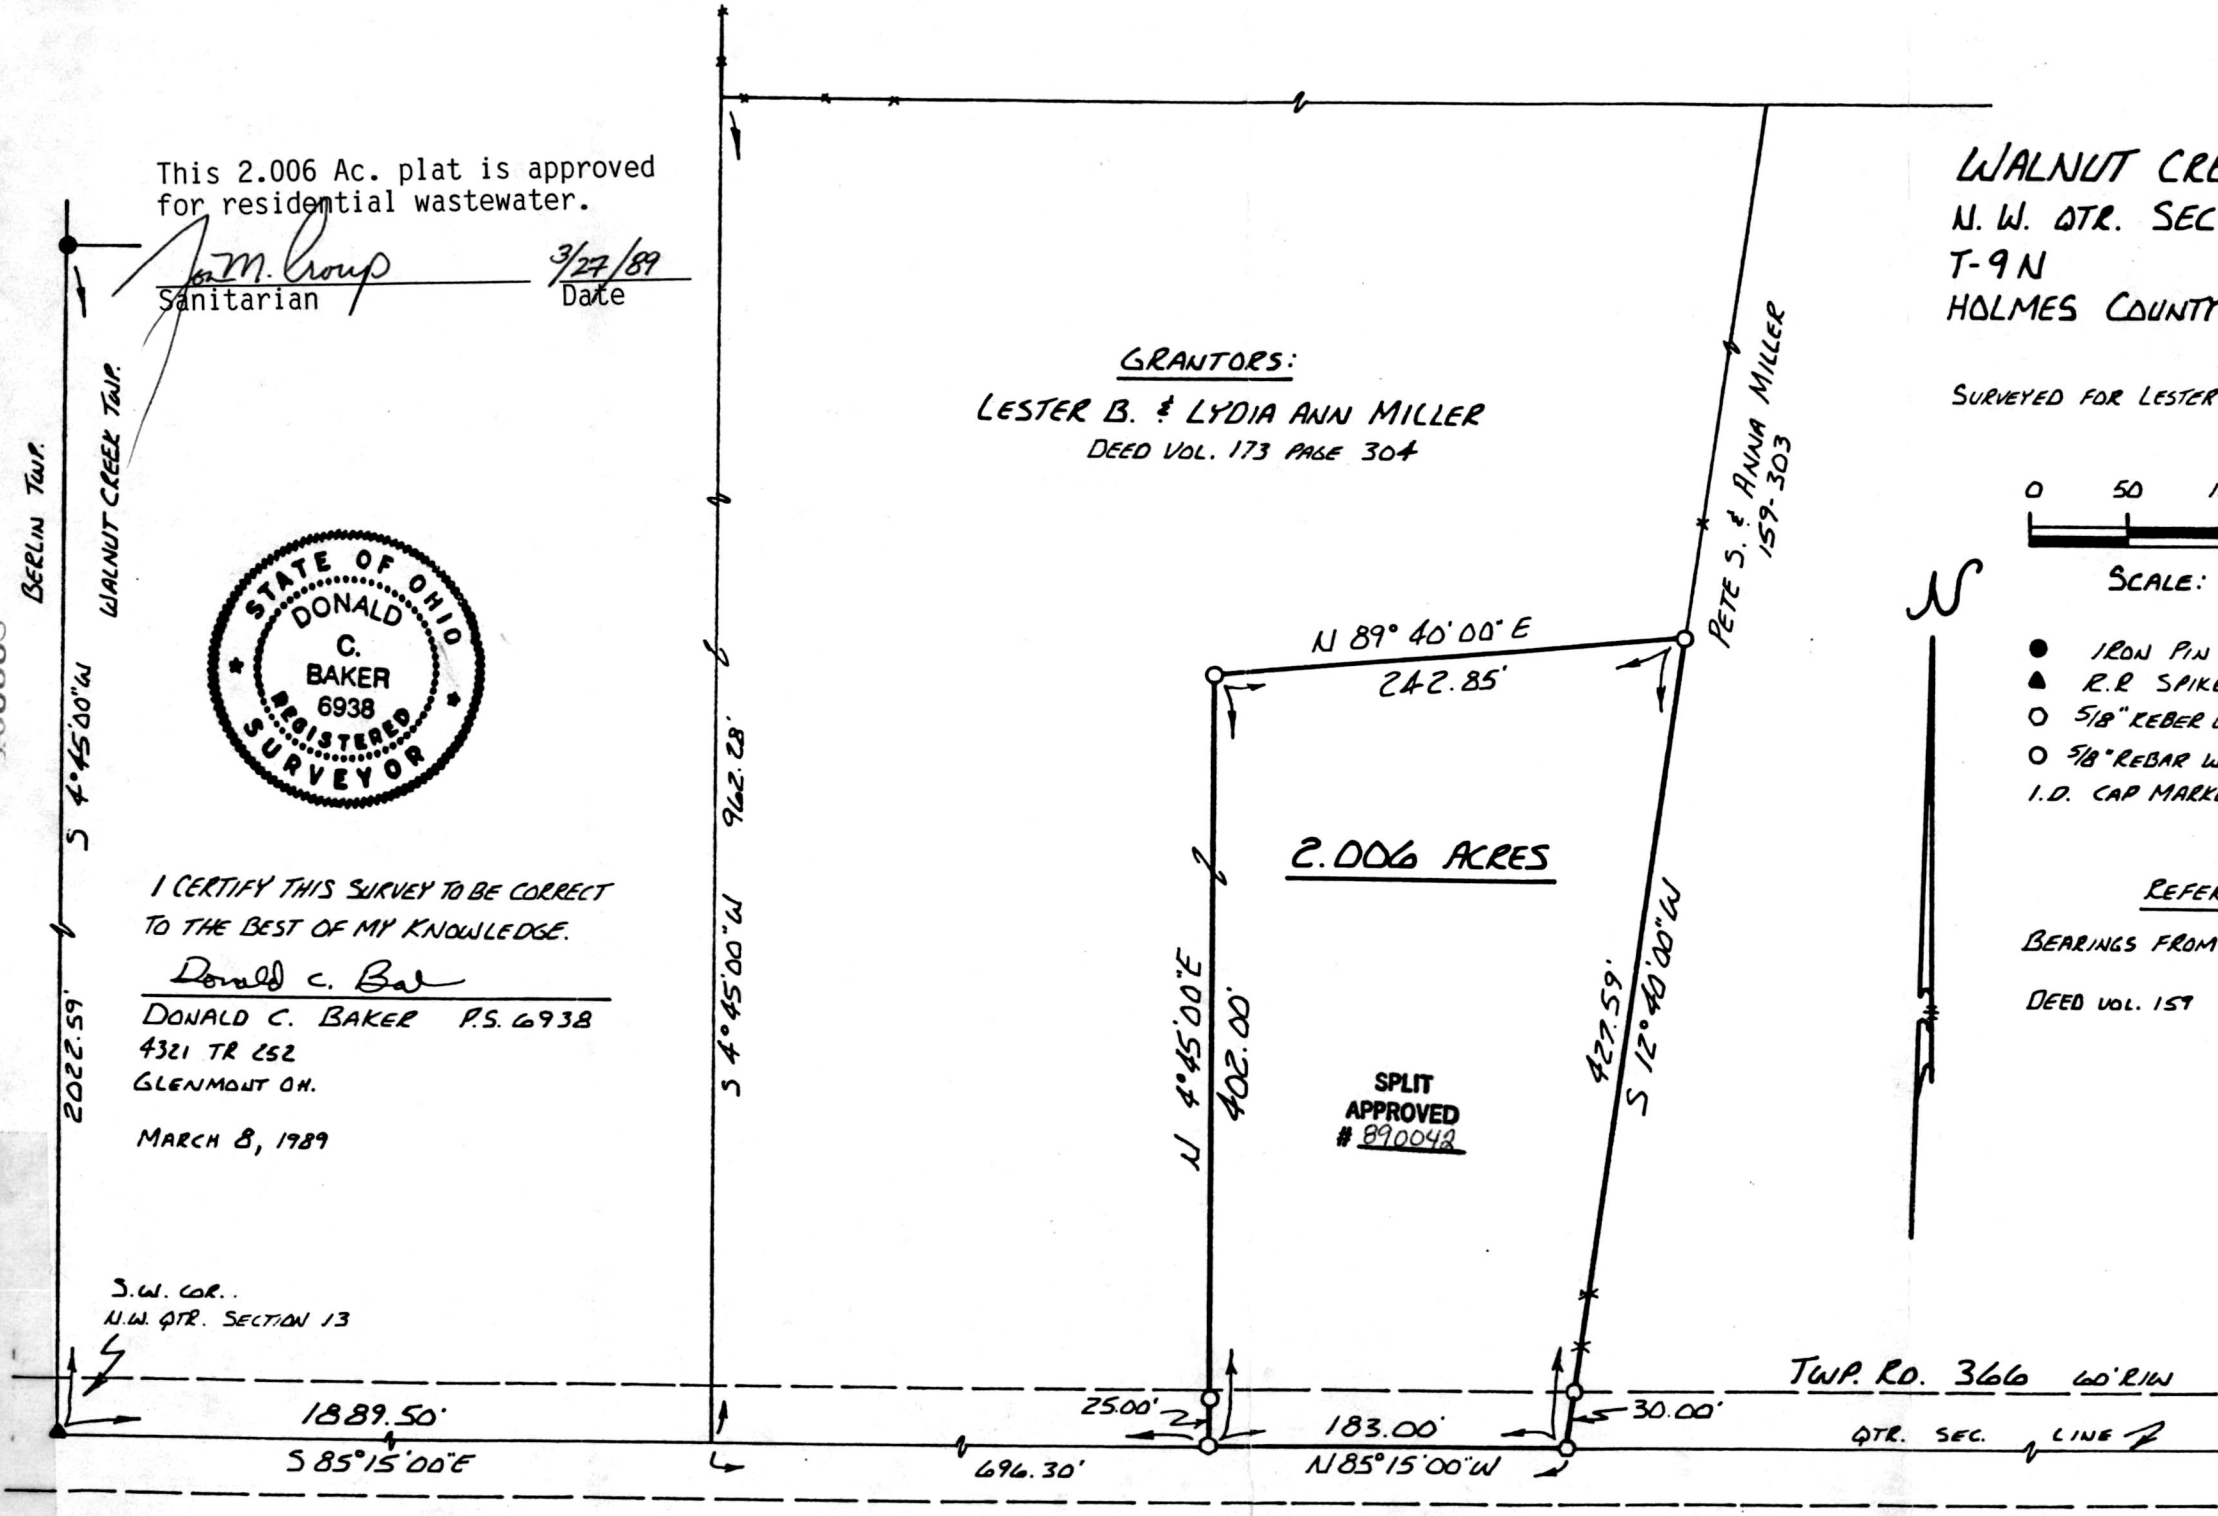

163338

VOL 12 PAGE 178

Deed Vol. 242 Pg. 818

163338