



WALNUT CREEK TOWNSHIP
S.E. QTR. SECTION 18
T-9N R-5W
HOLMES COUNTY, OHIO

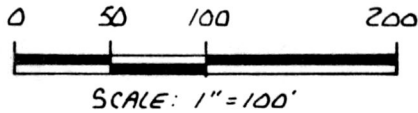

- IRON PIN FOUND
- 5/8" REBAR SET
- 5/8" REBAR WITH I.D. CAP SET
I.D. CAP MARKED "BAKER 6938"

SURVEYED FOR:
DAN YODER & JACOB MILLER

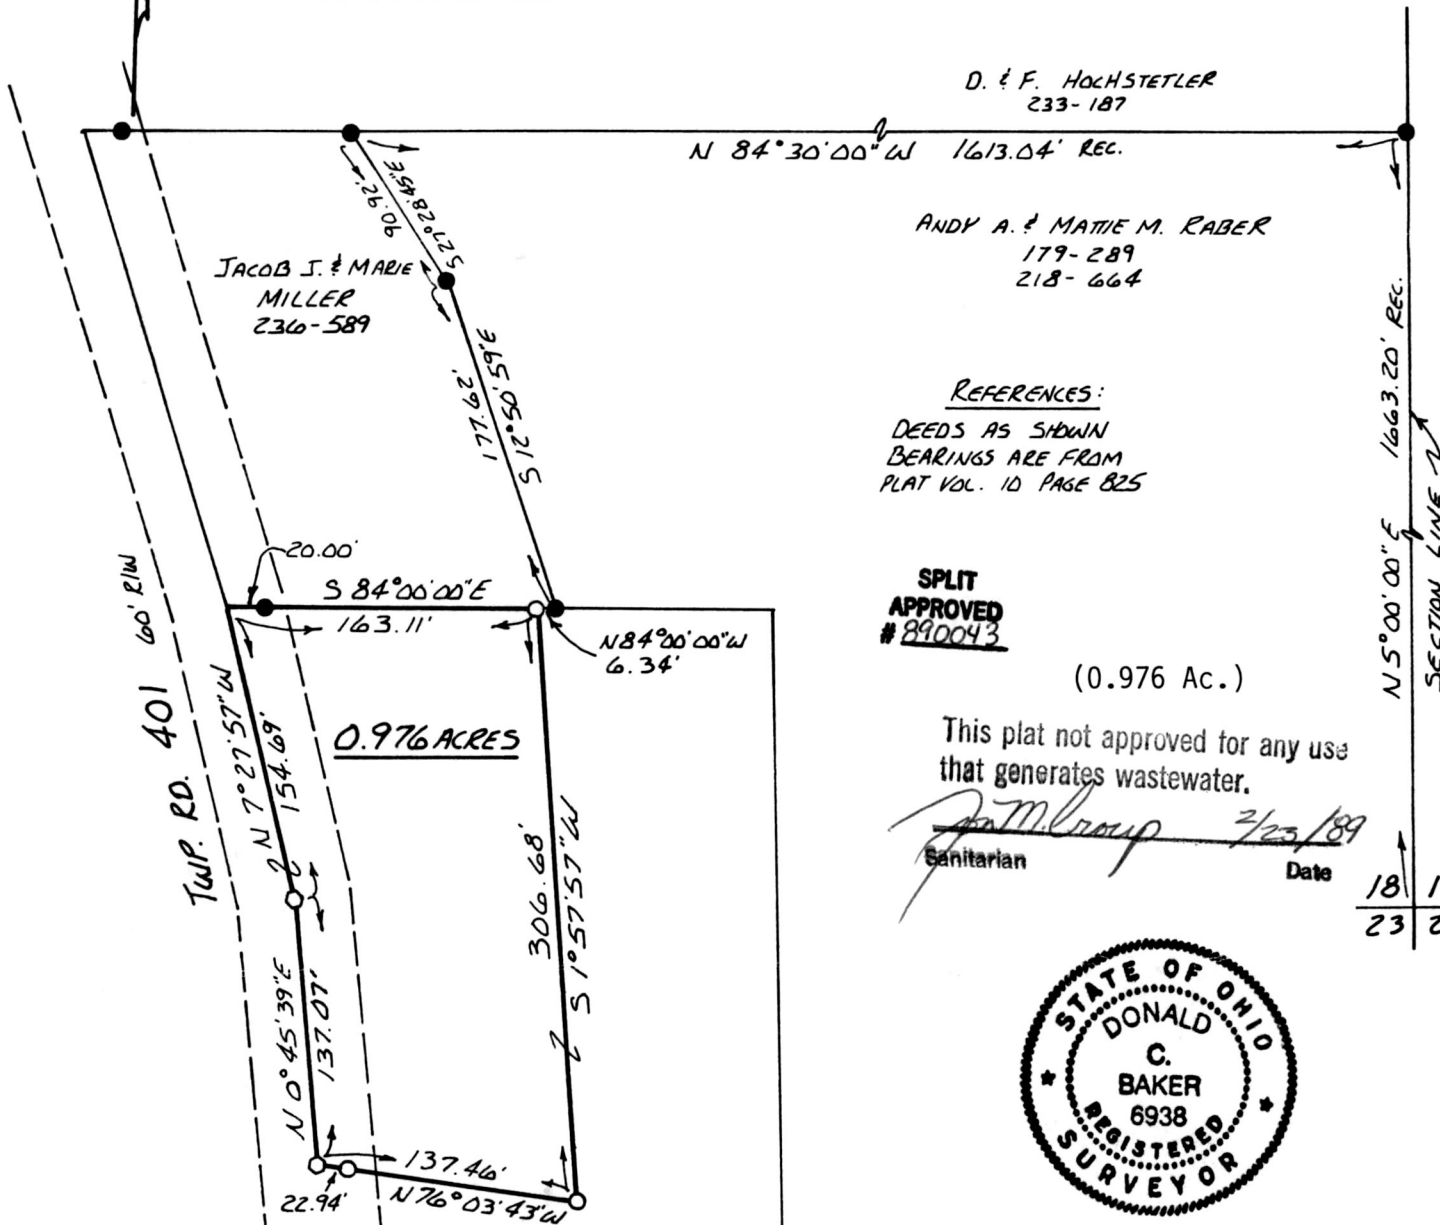

D. & F. HOCHSTETLER
233-187

N 84° 30' 00" W 1613.04' REC.

ANDY A. & MATTIE M. RABER
179-289
218-664

JACOB J. & MARIE
MILLER
236-589

REFERENCES:
DEEDS AS SHOWN
BEARINGS ARE FROM
PLAT VOL. 10 PAGE 825

SPLIT
APPROVED
890043

(0.976 Ac.)

This plat not approved for any use
that generates wastewater.

Donald C. Baker 2/23/89
Sanitarian Date

18 19
23 22

0.976 ACRES

GRANTORS:
DAN JA & CLARA YODER
DEED VOL. 163 PAGE 467

163343



I CERTIFY THIS SURVEY TO BE CORRECT
TO THE BEST OF MY KNOWLEDGE.

Donald C. Baker
DONALD C. BAKER P.S. 6938

Rec'd. APR 06 1989
Recorded APR 07 1989
Plat Vol. 12

AT 1:48 O'CLOCK PM
Holmes Co. Ohio Fee: \$5.00
Pg. 179 Recorder: Richard Craven
FEB. 14, 1989