


RICHLAND TOWNSHIP  
N. E. QTR. SECTION 14  
T-8 N R-9 W  
HOLMES COUNTY, OHIO

163455

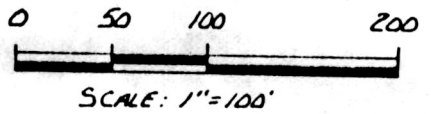

- IRON PIN FOUND
- 5/8" REBAR SET
- 5/8" RE BAR WITH I.D. CAP SET  
I.D. CAP MARKED "BAKER 6938"


REFERENCES:

PLAT VOL. 9 PAGE 185  
BEARINGS FROM PLAT VOL. 13  
PAGE 49  
VARIOUS DEEDS AS SHOWN

(3.007 Ac.)

This plat not approved for any use  
that generates wastewater.

*Don C. Baker* 4/11/89  
Sanitarian Date

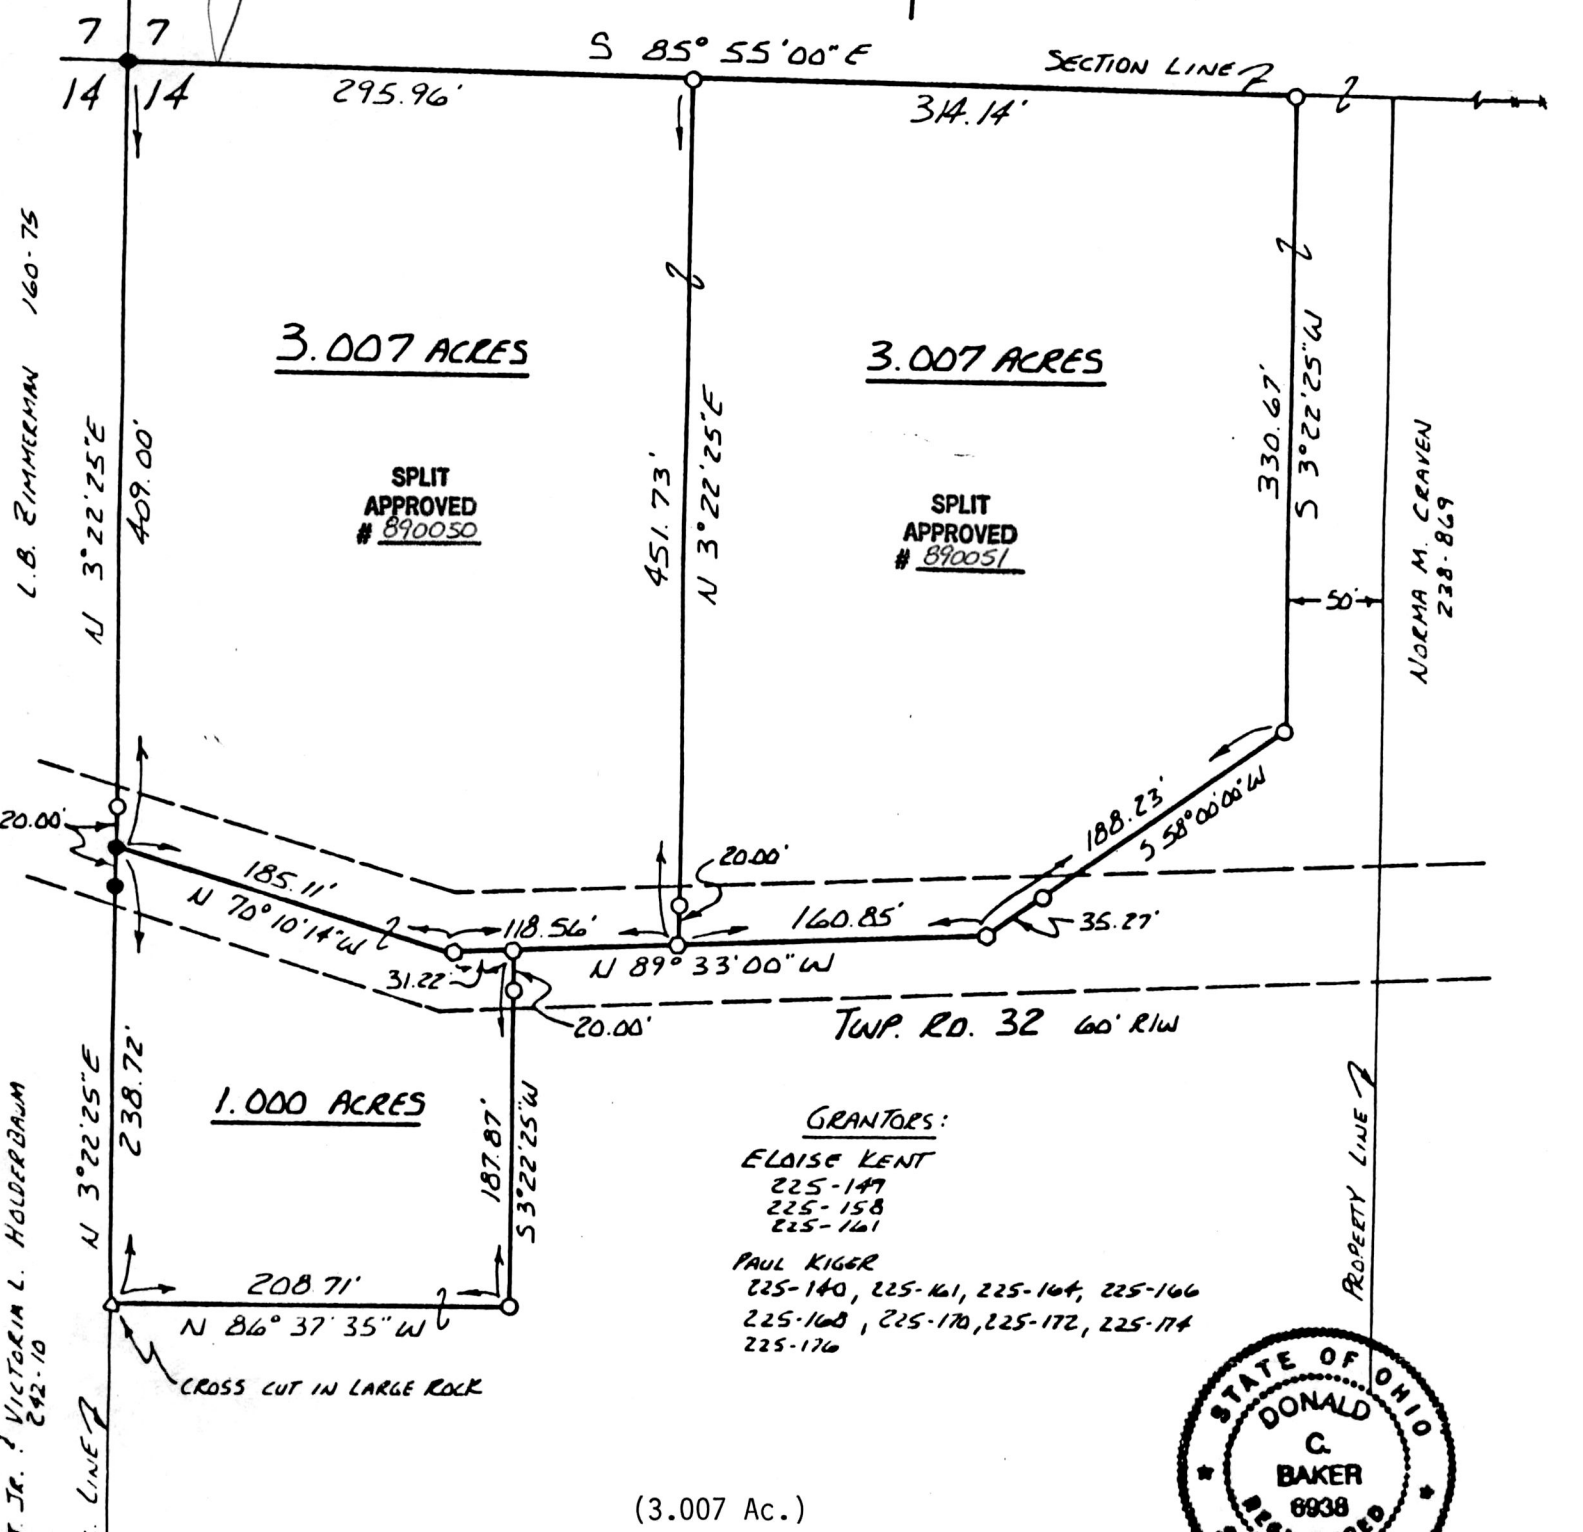

3.007 ACRES

3.007 ACRES

1.000 ACRES

SPLIT  
APPROVED  
# 890050

SPLIT  
APPROVED  
# 890051

GRANTORS:

ELOISE KENT  
225-149  
225-158  
225-161

PAUL KIGER  
225-140, 225-161, 225-164, 225-166  
225-168, 225-170, 225-172, 225-174  
225-176


(3.007 Ac.)

This plat not approved for any use  
that generates wastewater.

*Don C. Baker* 4/11/89  
Sanitarian Date

I CERTIFY THIS SURVEY TO BE CORRECT  
TO THE BEST OF MY KNOWLEDGE.

*Donald C. Baker*  
DONALD C. BAKER P.S. 6938

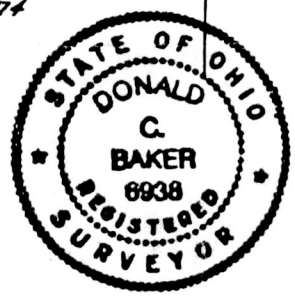

Deed Vol. 242 Pages 938 & 940  
APR 17 1989

Recorded APR 18 1989

Plat Vol. 12

Holmes Co. Ohio Fee: 5.00

Pg. 186 Recorder *Richard*

4321 TR 252  
GLENMONT, OH.

FEB. 22, 1989

*Sharon Laurel*

L.B. ZIMMERMAN 160-75

HARRY J. JR. VICTORIA L. HOLDERBAUM 242-10

NOEMA M. CRAVEN  
228-869