



MONROE TOWNSHIP 4TH QTR.
LOT 15 T-9N R-8W
HOLMES COUNTY, OHIO

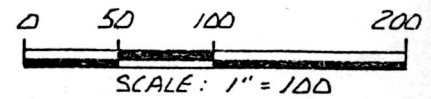

- IRON PIN FOUND
- ▲ R.R. SPIKE FOUND
- P.K. FOUND
- ▲ R.R. SPIKE SET
- 5/8" REBAR WITH I.D. CAP SET
I.D. CAP MARKED "BAKER 6938"

REFERENCES:

BEARING ALONG LOT LINE
FROM A SURVEY BY R. RUDOLPH
VARIOUS DEEDS AS SHOWN

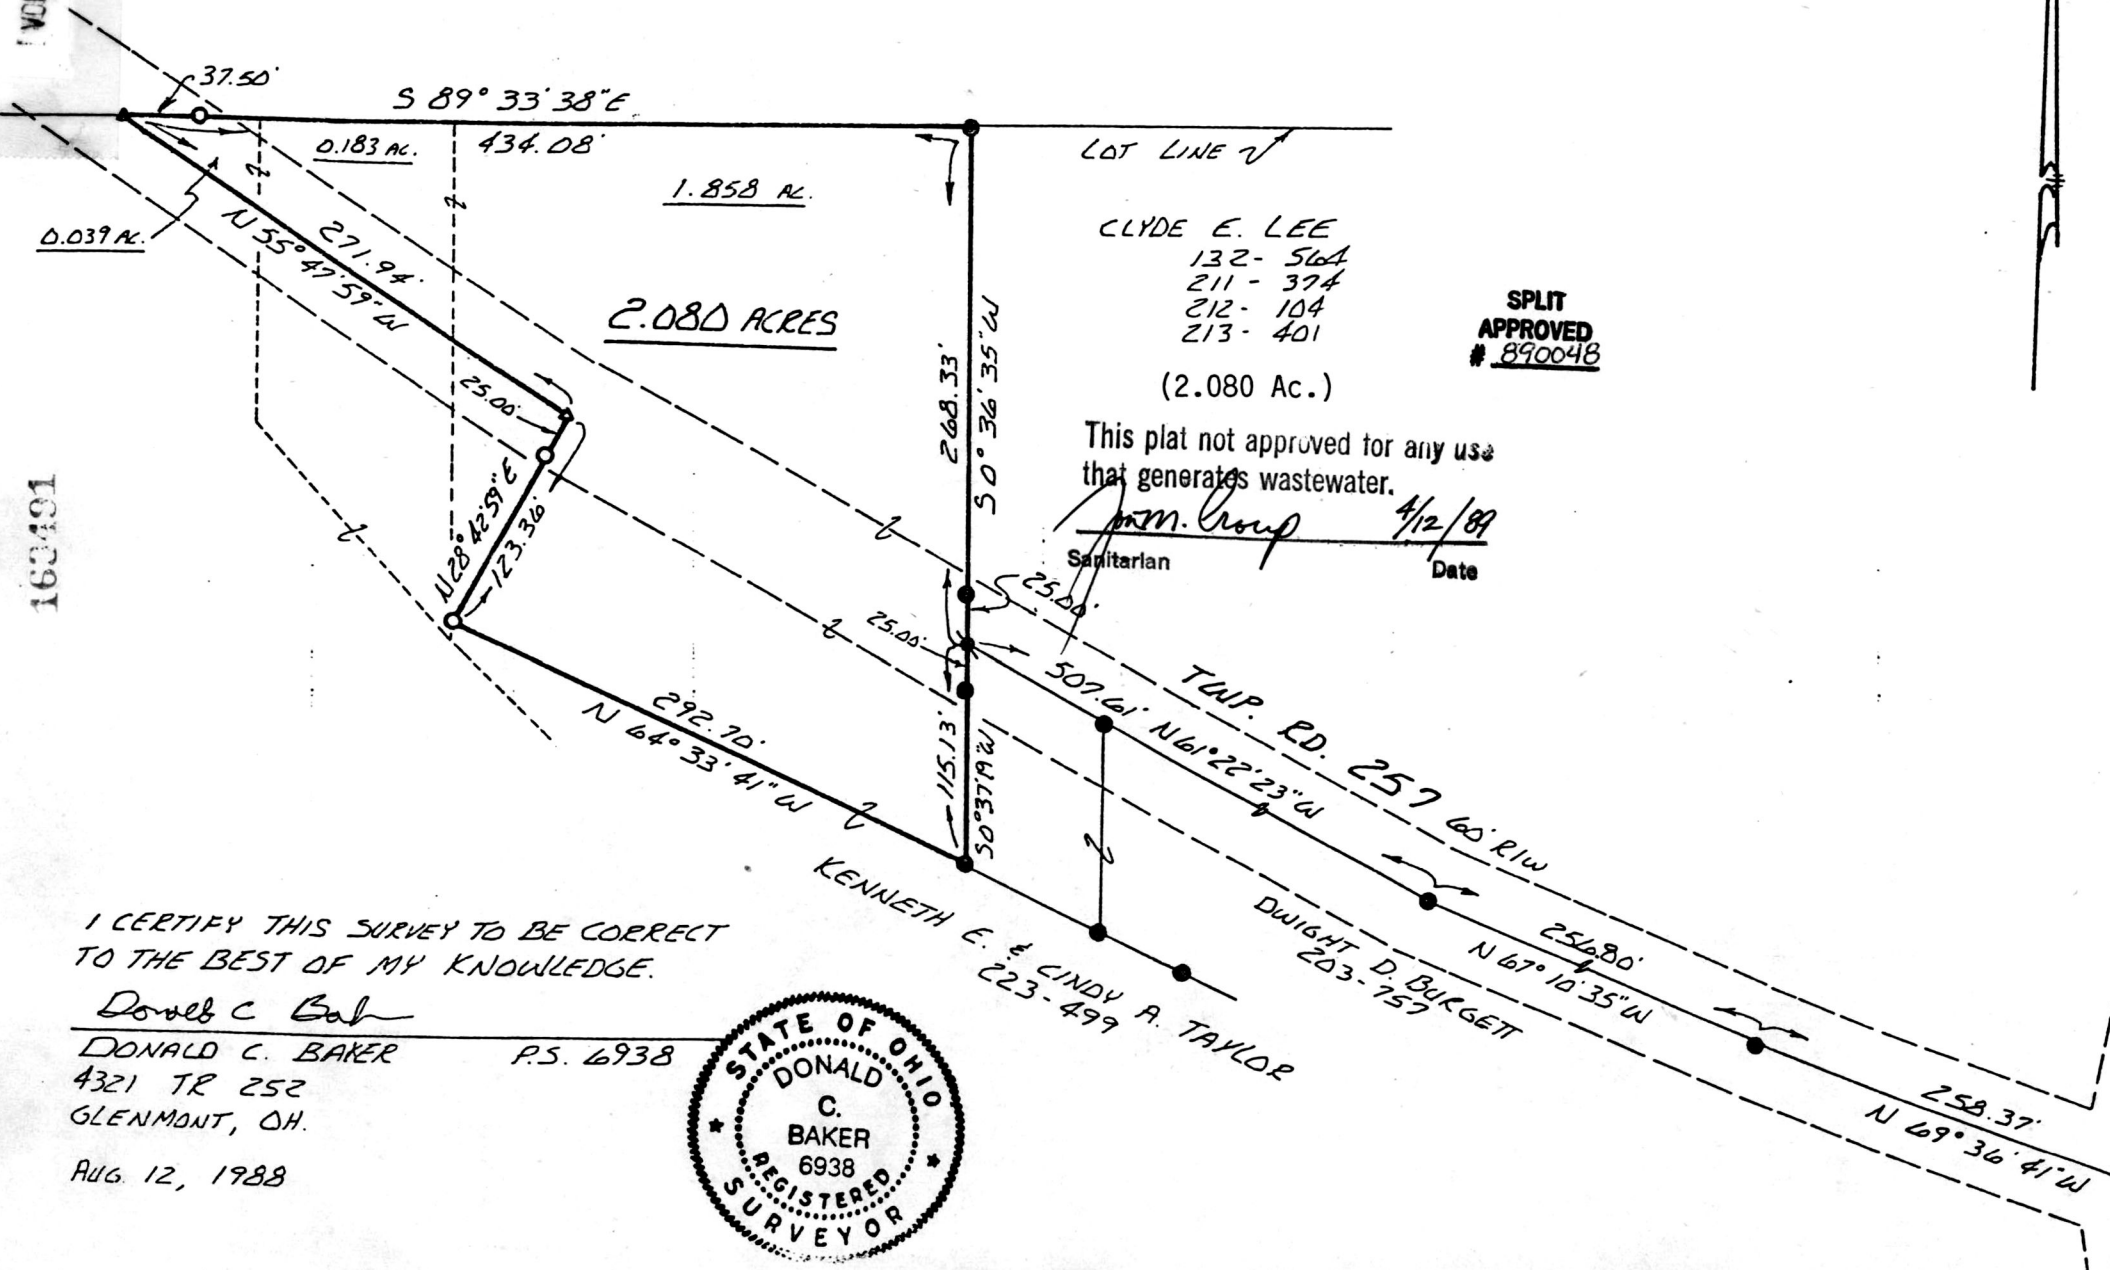

163491

10 9
15 14

50° 46' 24" W
LOT LINE

I CERTIFY THIS SURVEY TO BE CORRECT TO THE BEST OF MY KNOWLEDGE.

Donald C Baker

DONALD C. BAKER P.S. 6938
4321 TR 252
GLENMONT, OH.

AUG. 12, 1988



163491

Deed Vol. 242 Pg. 978
APR 19 1989

3:58 PM

RECORDED APR 20 1989

Deed VOL 12 PG.

Holmes Co. Ohio Fee: \$5.00

Richard Graven Recorder

Tom White