
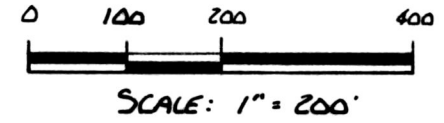


163524

HARDY TOWNSHIP 2ND QTR.
LOTS 38 & 39, T-9N; R-7W
HOLMES COUNTY, OHIO

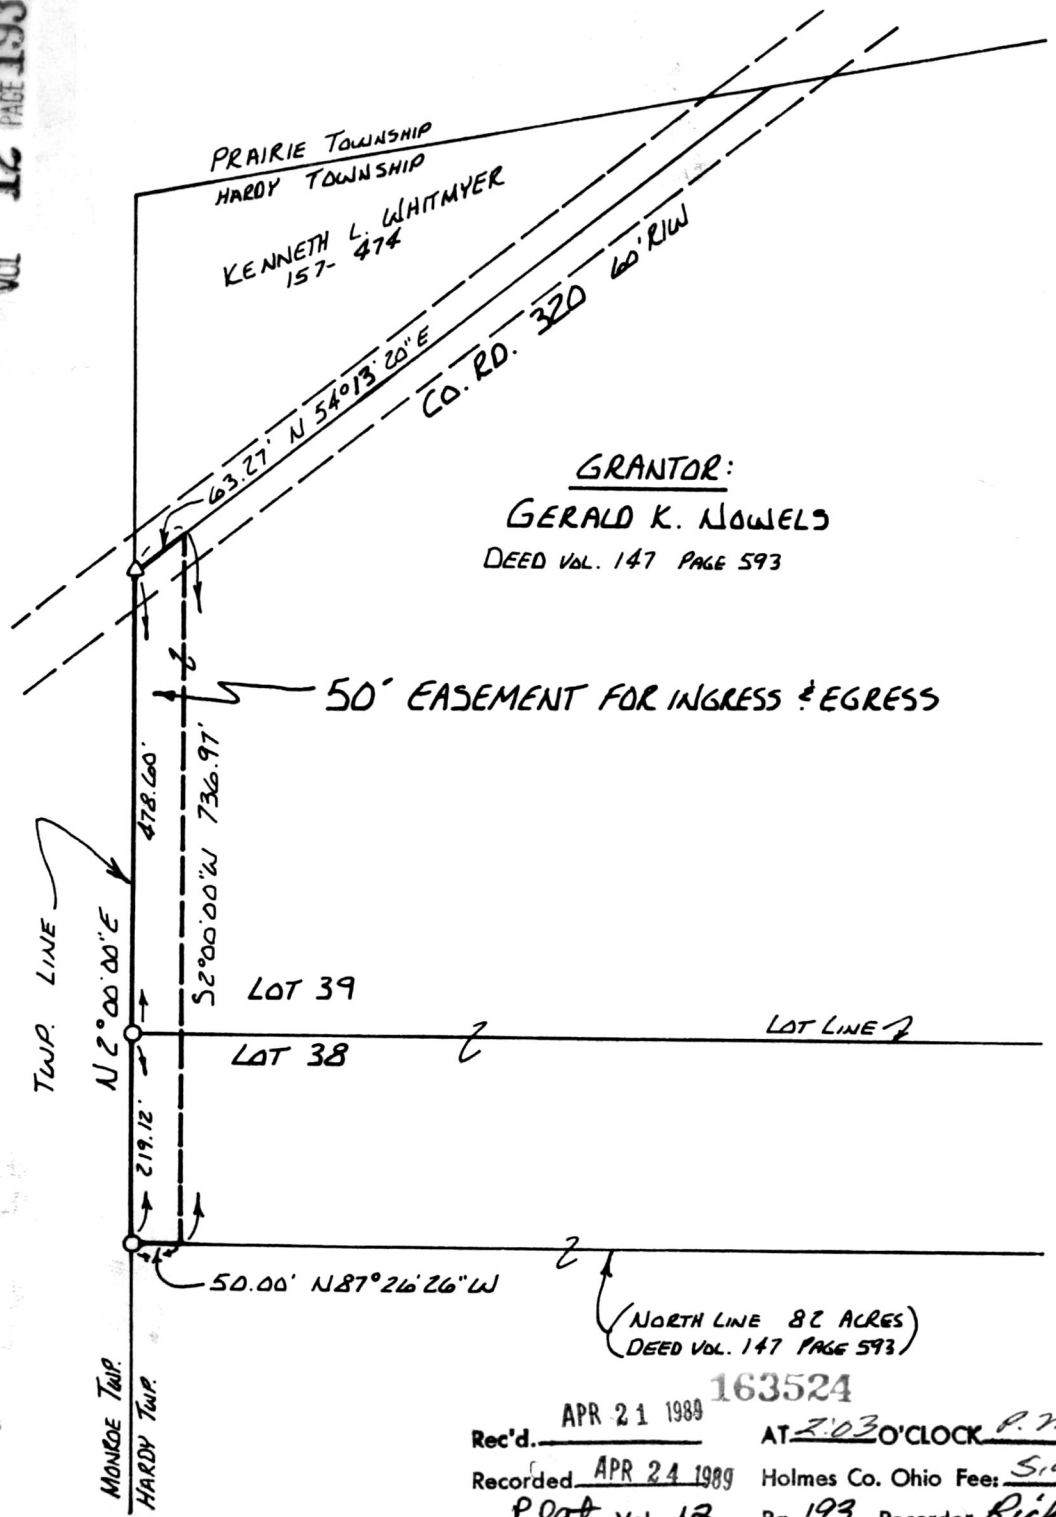

- △ R.R. SPIKE SET
- 5/8" REBAR WITH I.D. CAP SET
I.D. CAP MARKED "BAKER 6938"

REFERENCES:

SURVEY RECORD 2 PAGE 127
BEARINGS FROM DEED VOL 147
PAGE 593



I CERTIFY THIS SURVEY TO BE CORRECT
TO THE BEST OF MY KNOWLEDGE.

Donald C. Baker
 DONALD C. BAKER P.S. 6938
 4321 T.R. 252
 GLENMONT, OH.

APRIL 10, 1989

163524
 Rec'd. APR 21 1989 AT 2:03 O'CLOCK P.M.
 Recorded APR 24 1989 Holmes Co. Ohio Fee: 5.00
 Plat Vol. 12 Pg. 193 Recorder Richard Heaven
 Deed Vol. 242 Pages 27 & 29