


MONROE TOWNSHIP
3RD QTR. LOT 18
T-9 N R-8 W
HOLMES COUNTY, OHIO


REFERENCES:

BEARINGS FROM PLAT VOL. 9
PAGE 77
PLAT VOL. 10 PAGE 63
VARIOUS DEEDS AS SHOWN

SURVEYED FOR TIM MARTIN

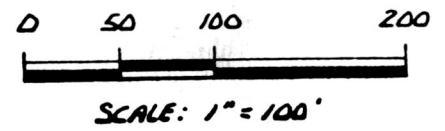

- IRON PIN FOUND
- 5/8" REBAR SET
- 5/8" REBAR WITH I.D. CAP SET
I.D. CAP MARKED "BAKER 6938"

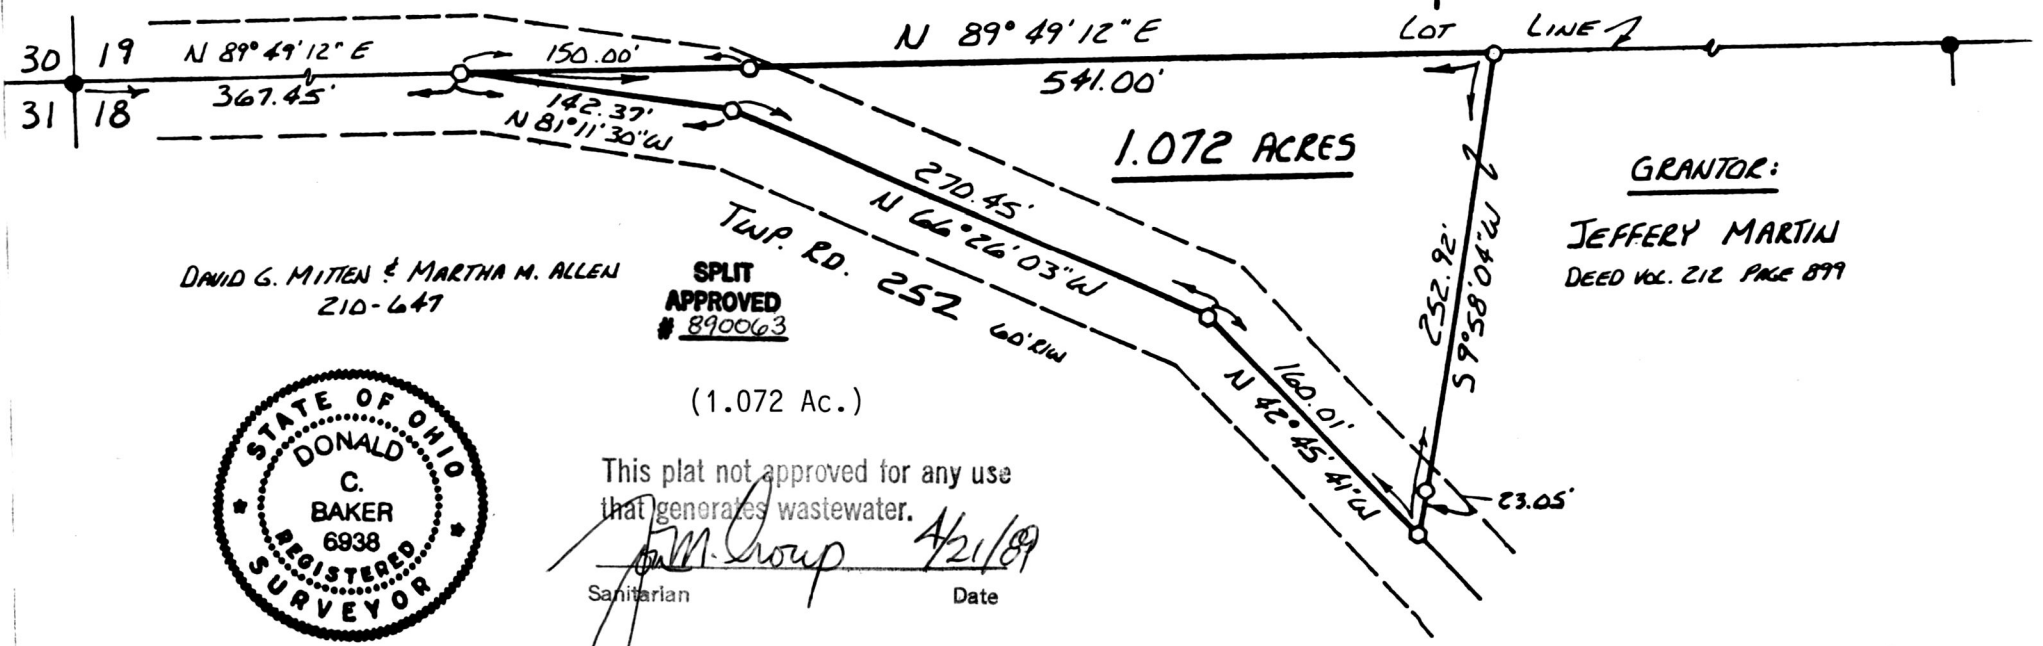

GRANTOR:
JEFFERY MARTIN
DEED VOL. 212 PAGE 899

DAVID G. MITTEN & MARTHA M. ALLEN
210-647

SPLIT
APPROVED
890063

(1.072 Ac.)



This plat not approved for any use
that generates wastewater.
[Signature] 4/21/89
Sanitarian Date

I CERTIFY THIS SURVEY TO BE CORRECT
TO THE BEST OF MY KNOWLEDGE.

[Signature]
DONALD C. BAKER P.S. 6938
4321 TR 252
GLENMONT OH.
MARCH 8, 1989

REC'D. MAY 02 1989
AT 1:08 O'CLOCK PM
RECORDED MAY 03 1989
Plat VOL. 12 PG. 206
Holmes Co. Ohio Fee: \$5.00
[Signature] Recorder

Deed Vol. 243 Pg 155

163644

163644

RR