

0 50 100 200

SCALE: 1" = 100'

- IRON PIN FOUND
- △ R.R. SPIKE SET
- IRON PIN SET
- 5/8" REBAR WITH I.D. CAP SET
- I.D. CAP MARKED "BAKER 6938"

REFERENCES:

DEED VOL. 137 PAGE 365
 DEED VOL. 125 PAGE 261
 BEARINGS ASSUMED


WALNUT CREEK TOWNSHIP
 S.W. QTR SECTION 11
 T-9 N R-5 W
 HOLMES COUNTY, OHIO

SURVEYED FOR URA BURKHOLDER

GRANTORS:

URA J. & ADA BURKHOLDER
 137-365

R. & A. MILLER
 125-261

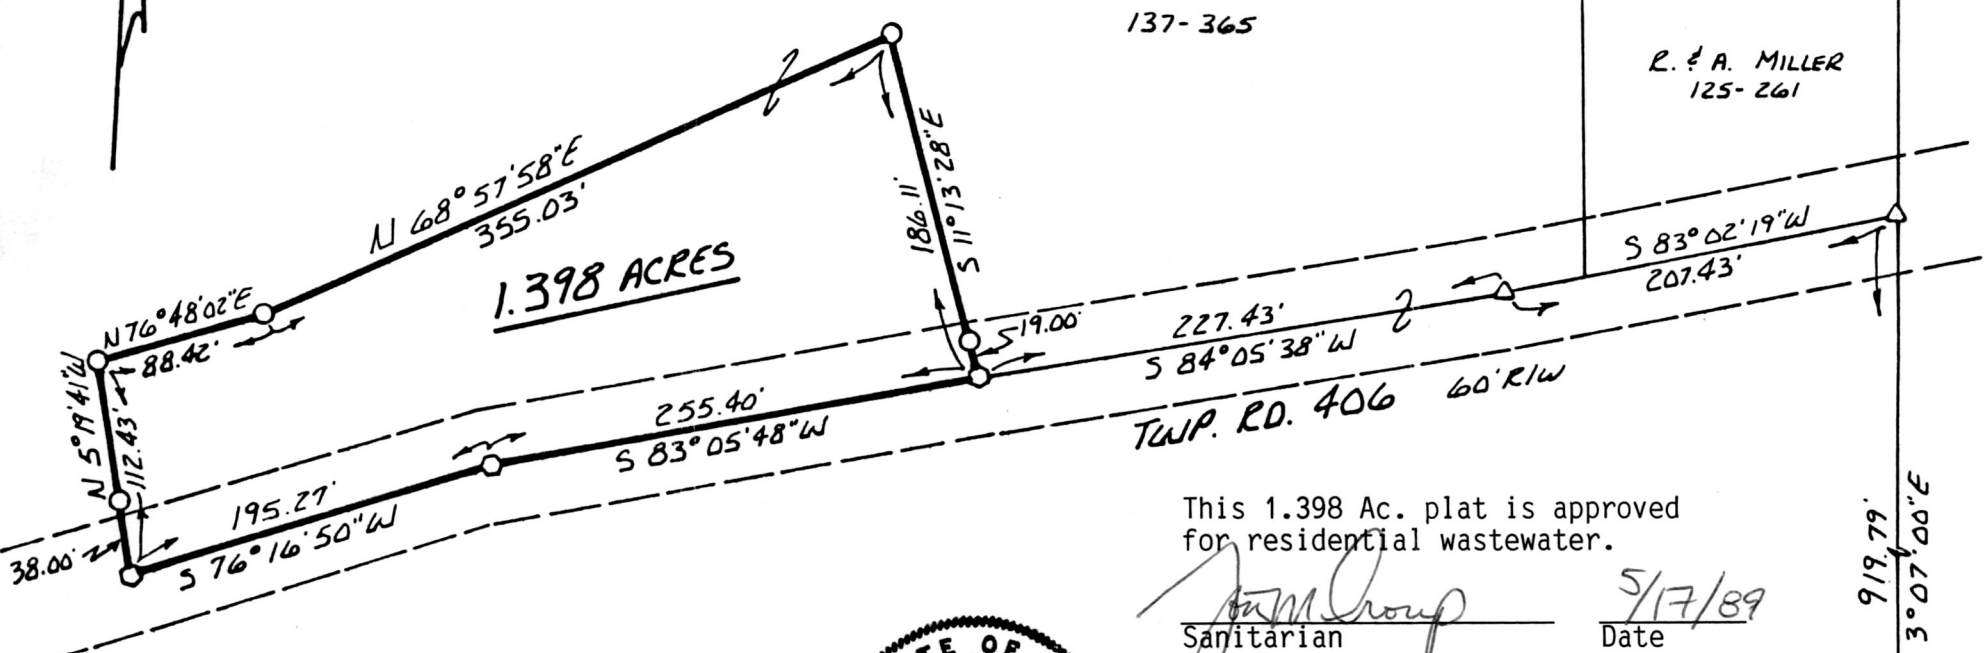

This 1.398 Ac. plat is approved
 for residential wastewater.

[Signature]
 Sanitarian
 Date 5/17/89



SPLIT
 APPROVED
 # 890093

I CERTIFY THIS SURVEY TO BE CORRECT
 TO THE BEST OF MY KNOWLEDGE.

[Signature]
 DONALD C. BAKER P.S. 6938
 4321 TR 252
 GLENMONT, OH.

APRIL 11, 1989

Deed Vol. 243 Page 541

Rec'd. MAY 31 1989


Recorded JUN 1 1989

Plat Vol. 12

AT 11:12 O'CLOCK AM

Holmes Co. Ohio Fee: 5.00

Pg. 227 Recorder *[Signature]*

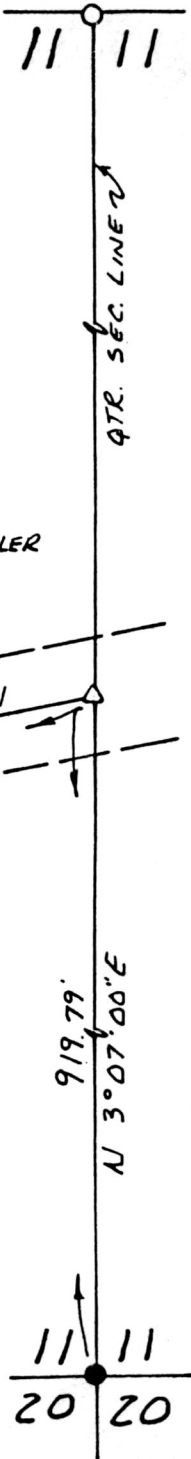

163965

163965

11 11
20 20