


pd. \$5.00

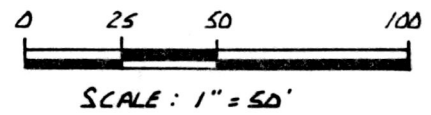

VILLAGE OF GLENMONT  
 RICHLAND TOWNSHIP  
 N.W. QTR. SEC. 1, T-8N; R-9W  
 HOLMES COUNTY, OHIO

- SQUARE IRON PIN FOUND
- NAIL FOUND
- △ R.R. SPIKE SET
- 5/8 REBAR WITH I.D. CAP SET  
I.D. CAP MARKED "BAKER 6938"

REFERENCES:

BEARINGS FROM PLAT VOL. 8 PAGE 457  
 VARIOUS DEEDS AS SHOWN

NOTE:

LINE OF OCCUPATION WAS DETERMINED  
 FROM TREE LINE OCCUPATION AND  
 FROM PAROL EVIDENCE

164113




I CERTIFY THIS SURVEY TO BE CORRECT  
 TO THE BEST OF MY KNOWLEDGE.

Donald C. Baker  
 DONALD C. BAKER P.S. 6938  
 4321 T.R. 252  
 GLENMONT OH.

JUNE 2, 1989

Deed Vol. 243 Page 685

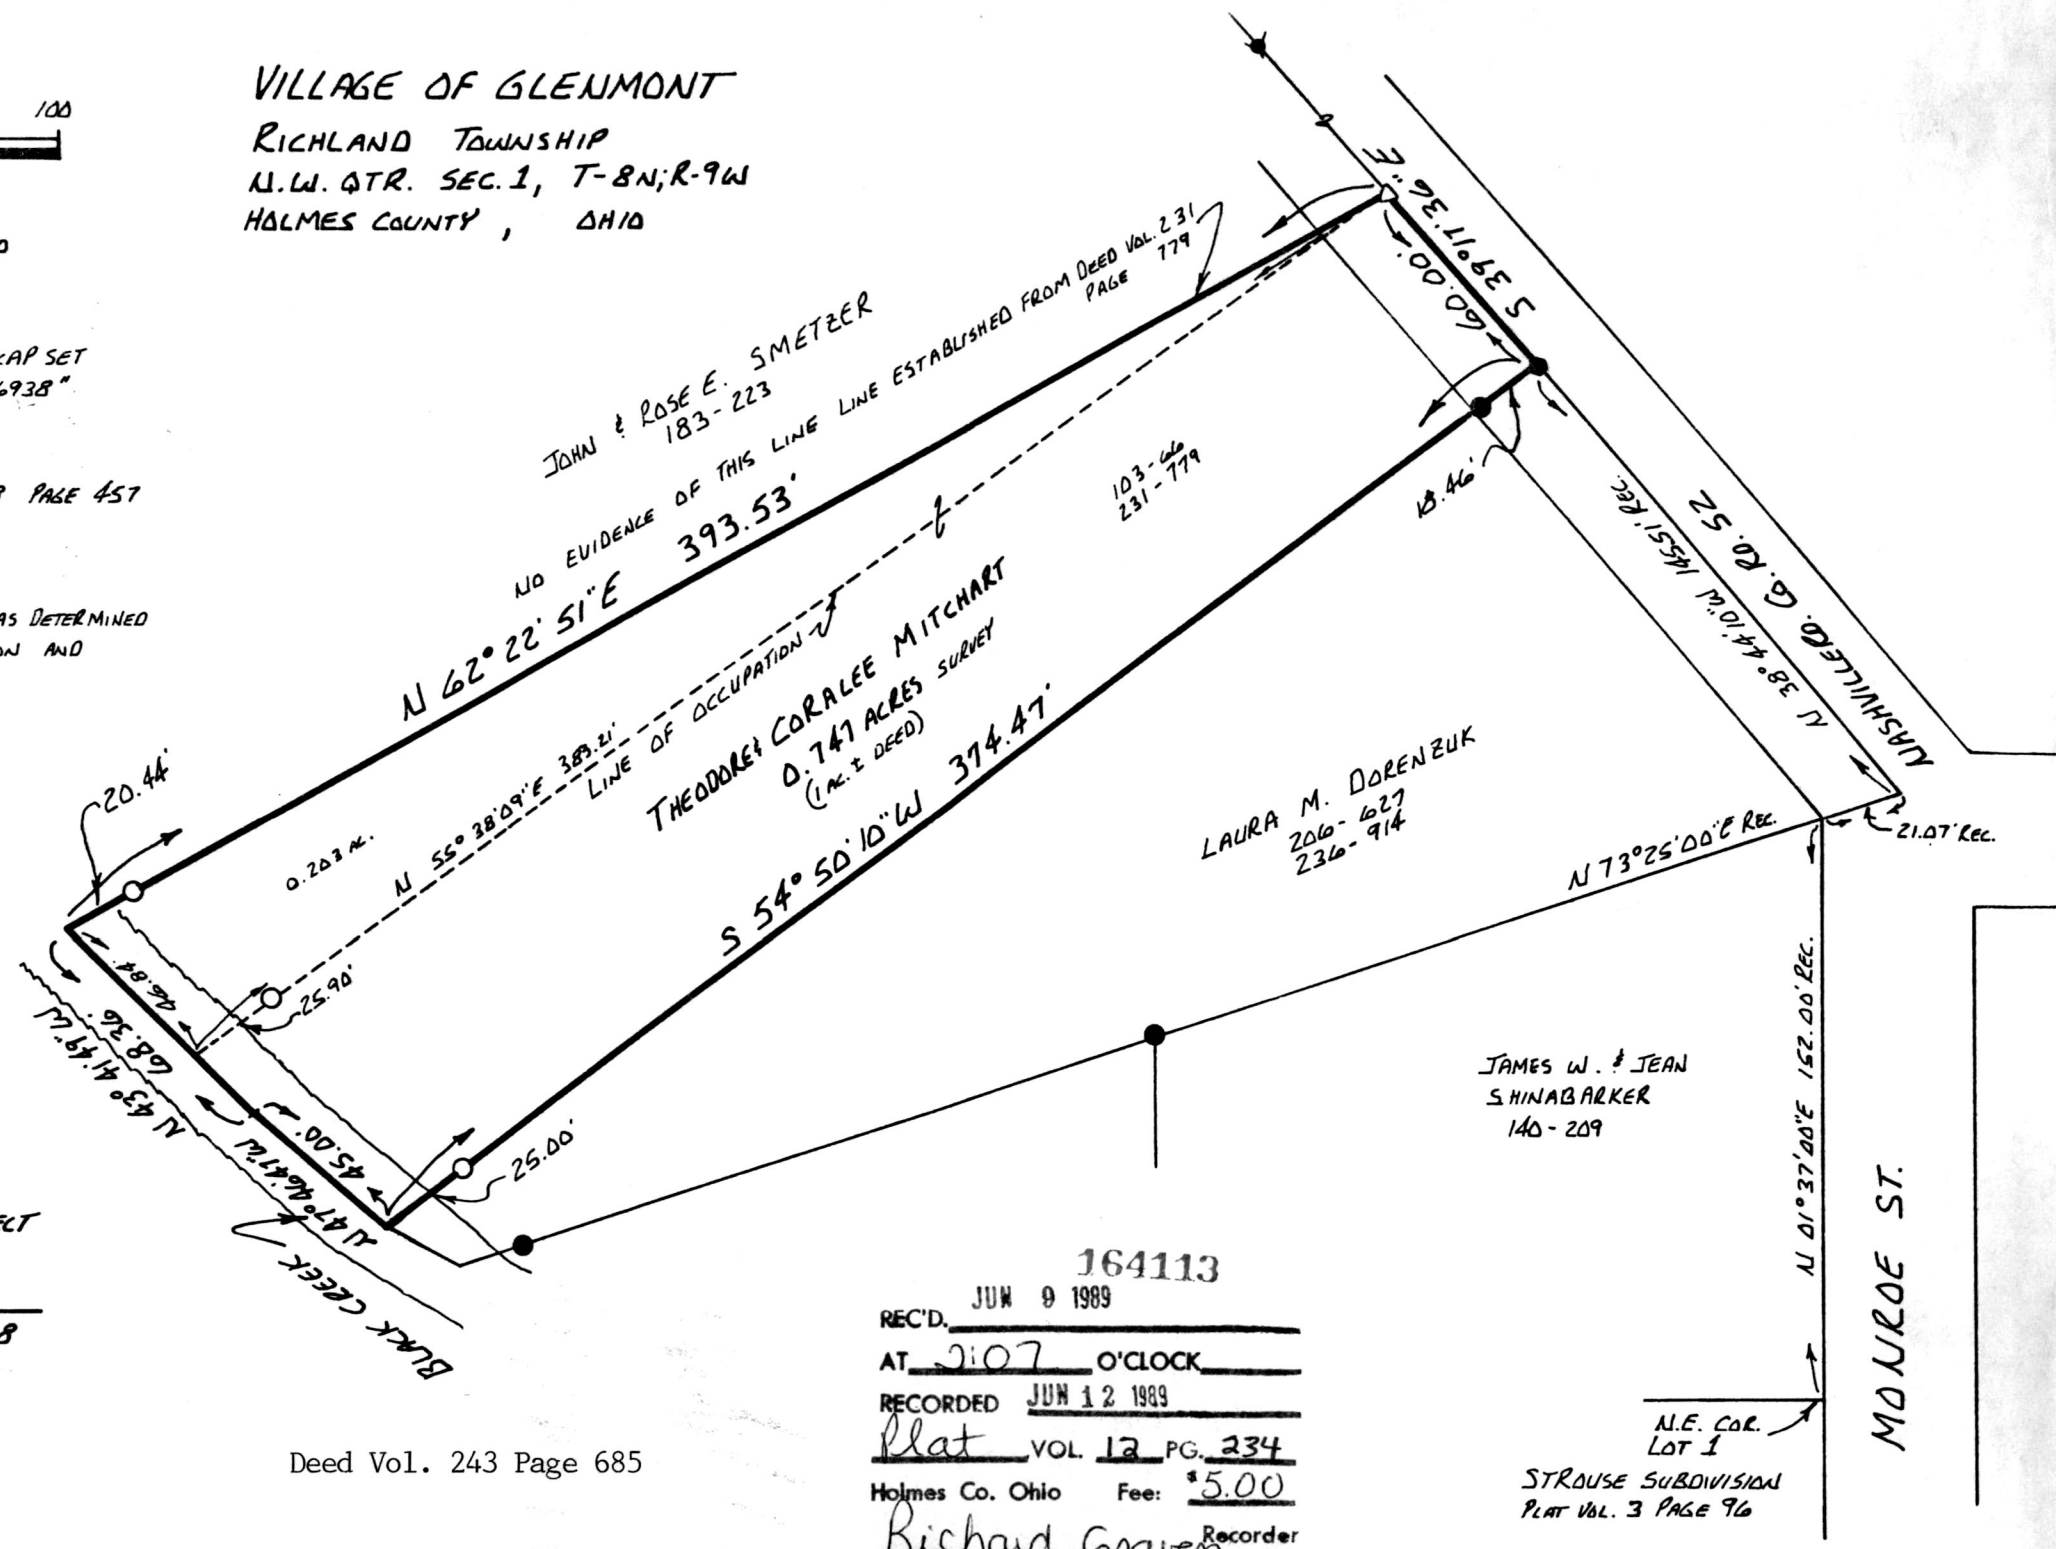

164113  
 REC'D. JUN 9 1989  
 AT 2:07 O'CLOCK  
 RECORDED JUN 12 1989  
 Plat VOL. 12 PG. 234  
 Holmes Co. Ohio Fee: \$5.00  
 Richard Graven Recorder  
 SAM

N.E. COR.  
 LOT 1  
 STRAUSE SUBDIVISION  
 PLAT VOL. 3 PAGE 96

VOL 12 PAGE 234