


WALNUT CREEK TOWNSHIP
 N.E. QTR. SECTION 18
 T-9 N R-5 W
 HOLMES COUNTY, OHIO


SURVEYED FOR ELASTO TECH, INC.

164176

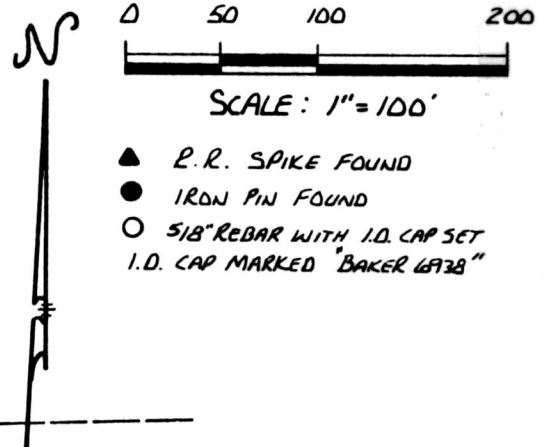

VOL 12 PAGE 237

- ▲ P.R. SPIKE FOUND
- IRON PIN FOUND
- 5/8" REBAR WITH I.D. CAP SET
I.D. CAP MARKED "BAKER 6938"

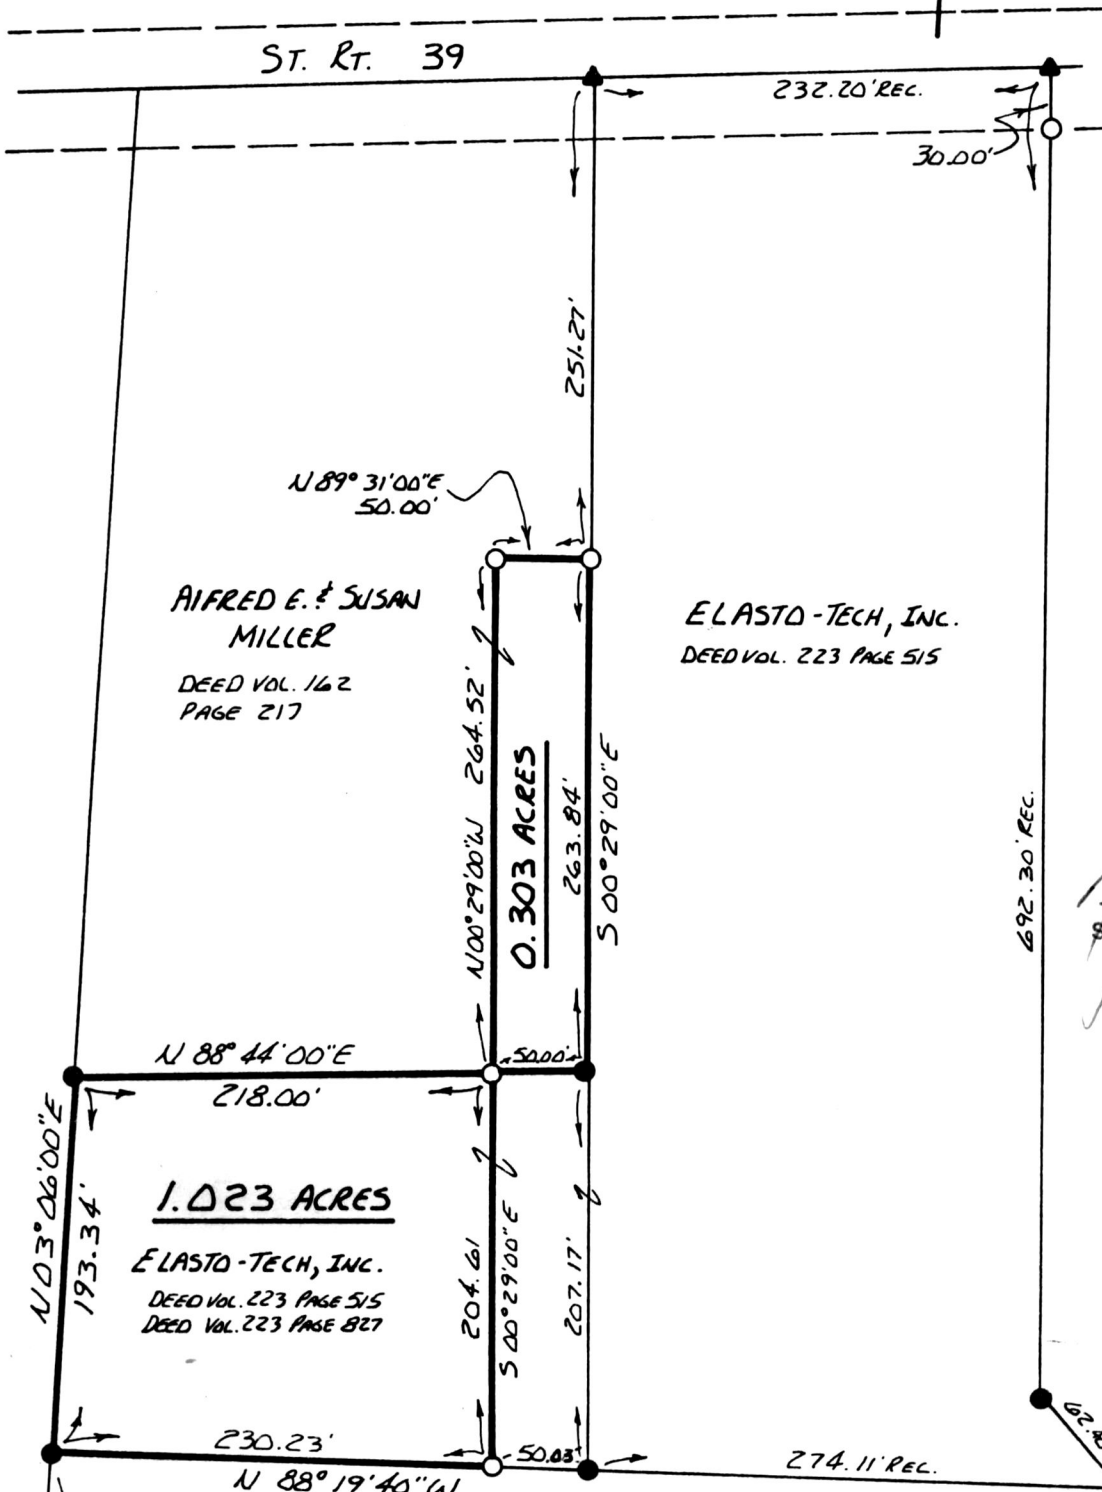

REFERENCES:
 PLAT VOL. 4 PAGE 83
 PLAT VOL. 4 PAGE 95-96
 BEARINGS FROM PLAT VOL.
 10 PAGE 10
 VARIOUS DEEDS AS SHOWN

**SPLIT
 APPROVED**
 # 890110

(0.303 Ac.)

This plat not approved for any use
 that generates wastewater.
John M. Group 6/13/89
 Sanitarian Date

ALFRED E. & SUSAN
 MILLER
 DEED VOL. 162
 PAGE 217

ELASTO-TECH, INC.
 DEED VOL. 223 PAGE 515

1.023 ACRES
 ELASTO-TECH, INC.
 DEED VOL. 223 PAGE 515
 DEED VOL. 223 PAGE 827

DANIEL & FERN HOCHSTETLER
 233-187
 (1.023 Ac.)

**SPLIT
 APPROVED**
 # 890109



This plat not approved for any use
 that generates wastewater.

John M. Group 6/13/89
 Sanitarian Date

JUN 14 1989 AT 2:23 O'CLOCK P.M.
 Recorded JUN 15 1989 Holmes Co. Ohio Fee: 5.00
 Plat Vol. 12 Pg. 237 Recorder *Richard G. ...*

I CERTIFY THIS SURVEY TO BE CORRECT
 TO THE BEST OF MY KNOWLEDGE.

DONALD C. BAKER P.S. 6938
 4321 TR 252
 GLENMONT, OH

MAY 12, 1989

Deed Vol. 243 Pages 770 & 773

1455.96' REC. N 87° 00' 00" W 18 | 19
 QTR. SEC. LINE 18 | 19

N 03° 06' 00" E
 1174.40' REC.

692.30' REC.