




WASHINGTON TOWNSHIP
 S.W. QTR. SECTION 26
 S.E. QTR. SECTION 27
 T-20 N R-15 W
 HOLMES COUNTY, OHIO

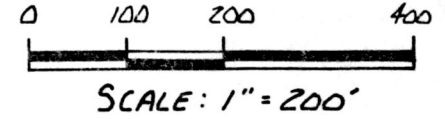

- ▲ R.R. SPIKE FOUND
- IRON PIN FOUND
- 5/8" REBAR WITH I.D. CAP SET
I.D. CAP MARKED "BAKER 6938"

REFERENCES:

PLAT VOL. 8 PAGE 232
 PLAT VOL. 5 PAGE 92
 PLAT VOL. 8 PAGE 724
 VARIOUS DEEDS AS SHOWN
 RAILROAD PLANS
 BEARINGS FROM PLAT VOL. 8
 PAGE 598

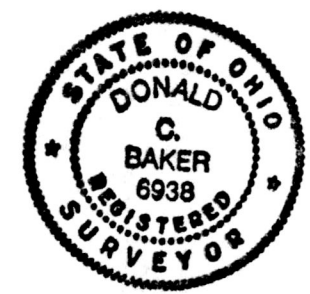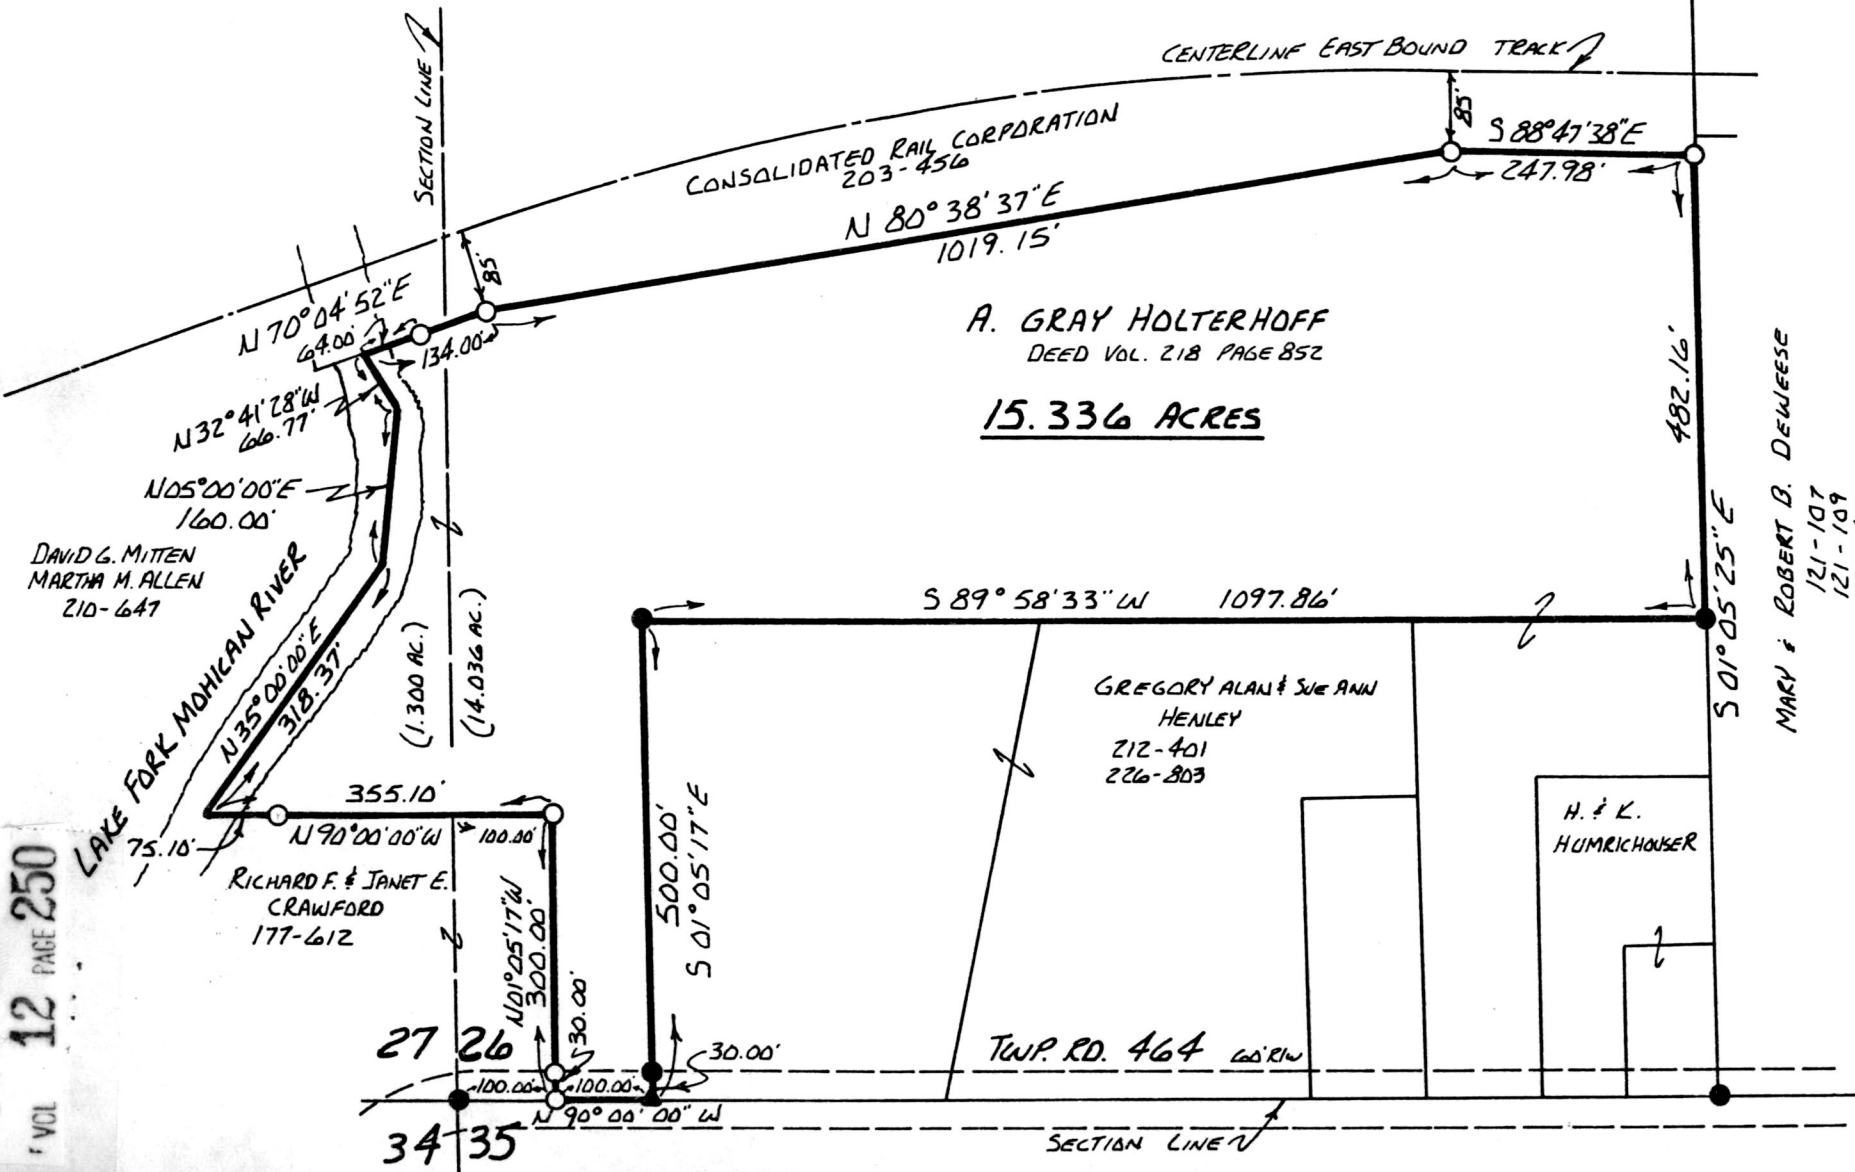

I CERTIFY THIS SURVEY TO BE CORRECT
 TO THE BEST OF MY KNOWLEDGE.

Donald C. Baker
 DONALD C. BAKER P.S. 6938
 4321 TR 252 GLENMANT, OH. 164344

Rec'd. JUN 9 1989 JUN 27 1989
 Recorded JUN 28 1989
 Plat Vol. 12 Pg. 250
 Deed Vol. 243 Pg. 960
 AT 3:24 O'CLOCK PM
 Holmes Co. Ohio Fee: \$500
 Recorder: Richard Graven

VOL 12 PAGE 250

164344

pd. \$5.00