


THE COSHOCTON LAND SURVEYING SERVICE

133 S. FOURTH ST.

COSHOCTON, OHIO 43812

BEING PART OF: LOT ~
 SEC. 4, S.W. 1/4
 QUAR. 2nd
 T8N, R7W, U.S.M.L.
 TOWNSHIP KILLBUCK
 COUNTY HOLMES

SURVEY FOR: Paul R. Baker
 DATE: 3/74 Revised 4/74
 SCALE: 1" = 20'

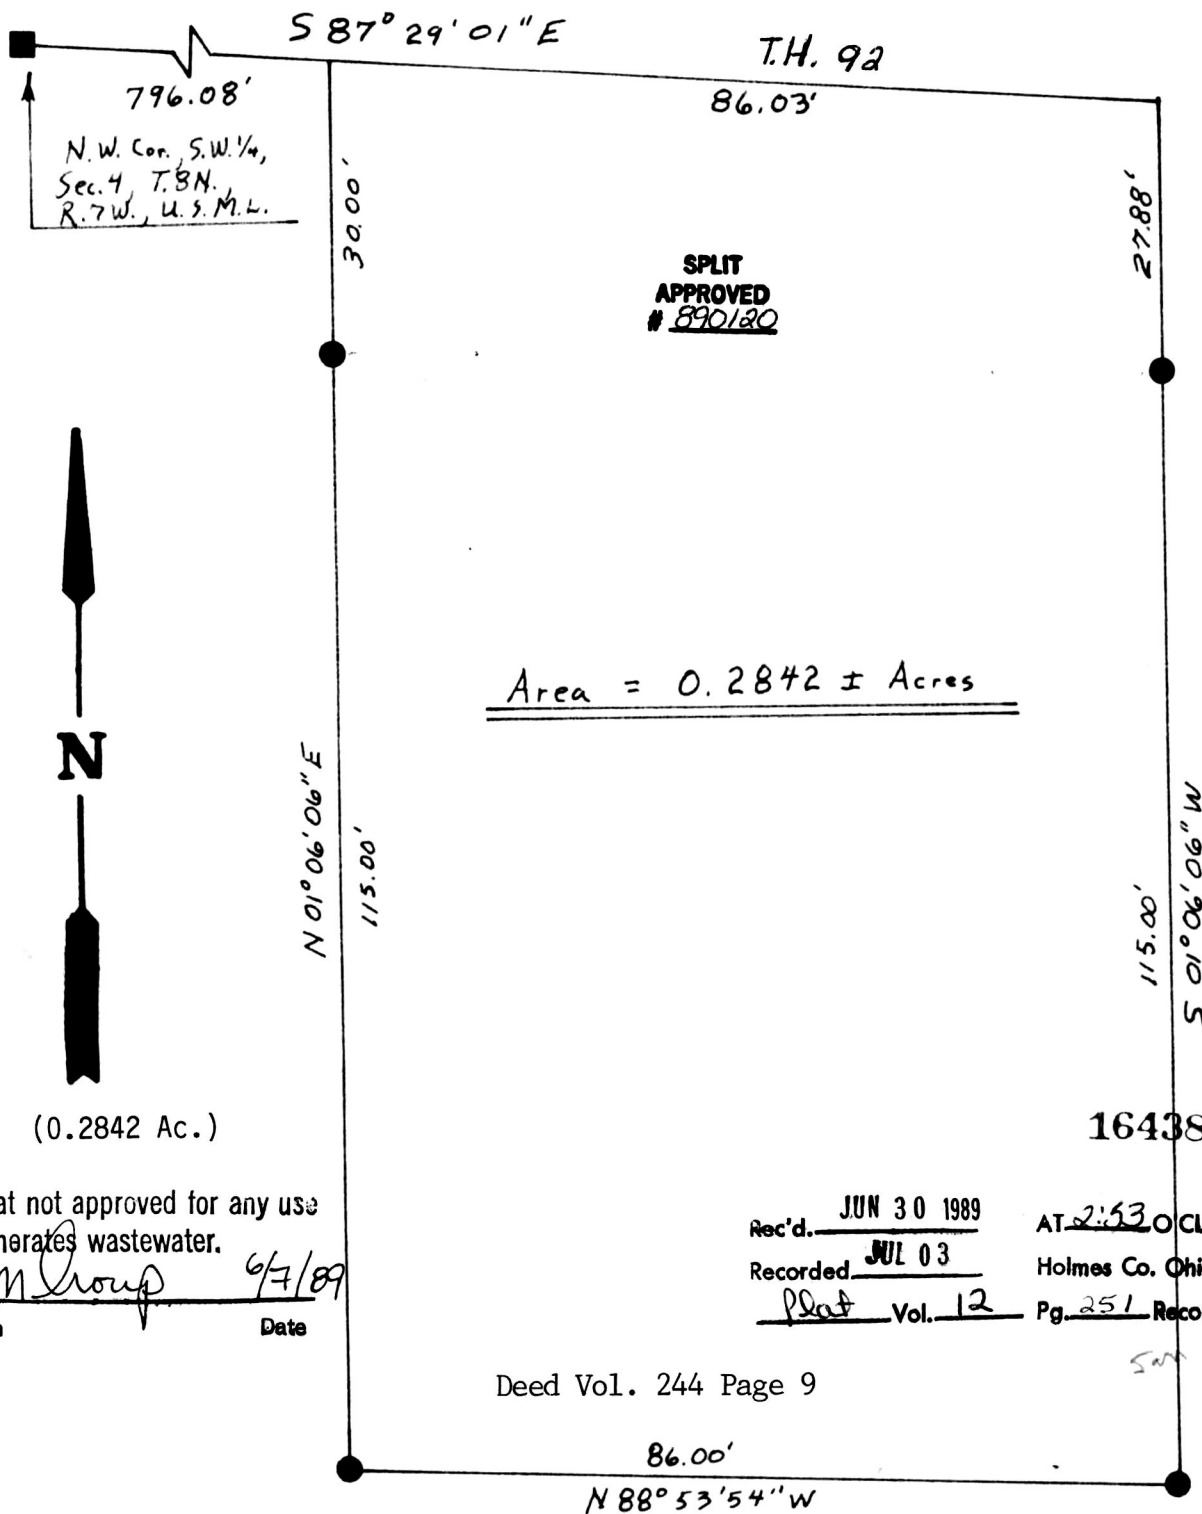

(0.2842 Ac.)

164381

This plat not approved for any use that generates wastewater.

James V. Gute 6/7/89
 Sanitarian Date

Rec'd. JUN 30 1989 AT 2:53 O'CLOCK PM
 Recorded JUL 03 Holmes Co. Ohio Fee: 5.00
 Plat Vol. 12 Pg. 251 Recorder *Richard*

Deed Vol. 244 Page 9

- - Found Stone
- - Set Iron Pin

Being a part of Tract 1
 as recorded in V. 177 P. 279



I hereby certify the above plat to be correct to the best of my knowledge and belief.

THE COSHOCTON LAND SURVEYING SERVICE

James V. Gute
 REGISTERED SURVEYOR - 5035