

SCALE: 1" = 200

SALT CREEK TOWNSHIP  
3RD. QTR. LOT 21  
TWP. - 10 RANGE - 5  
HOLMES COUNTY, OHIO

- STONE FOUND
- △ R.R. SPIKE SET
- ▲ R.R. SPIKE FOUND
- IRON PIN FOUND
- 5/8" REBAR WITH I.D. CAP SET  
I.D. CAP MARKED "BAKER 6938"

BEARINGS FROM PLAT VOL. 6 PAGE 161

REFERENCES

- PLAT VOL. 5 PAGE 140
- PLAT VOL. 5 PAGE 21

DAN P. & ELIZABETH  
SCHROCK  
127-37  
213-795

SARAH A. YODER  
180-617  
180-619

20.409 ACRES

GRANTORS  
ELI J. & LYDIA ANN KLINE  
123-555  
189-652

(15.5 AC. DEED)  
- 1.0 AC.

(5.7 AC.)

HELPING HAND FOUNDATION, INC.  
213-275

164577

REC'D. JUL 21 1989

AT 2:44 O'CLOCK PM

RECORDED JUL 24 1989

Plat VOL 12 PG. 264

Holmes Co. Ohio Fee: \$5.00

Richard Graven Recorder

Deed Vol 244, Page 189.




I CERTIFY THIS SURVEY TO BE CORRECT  
TO THE BEST OF MY KNOWLEDGE.

Donald C. Baker

DONALD C. BAKER P.S. 6938  
4321 T.R. 252  
GLENMONT, OHIO

JUNE 14, 1989

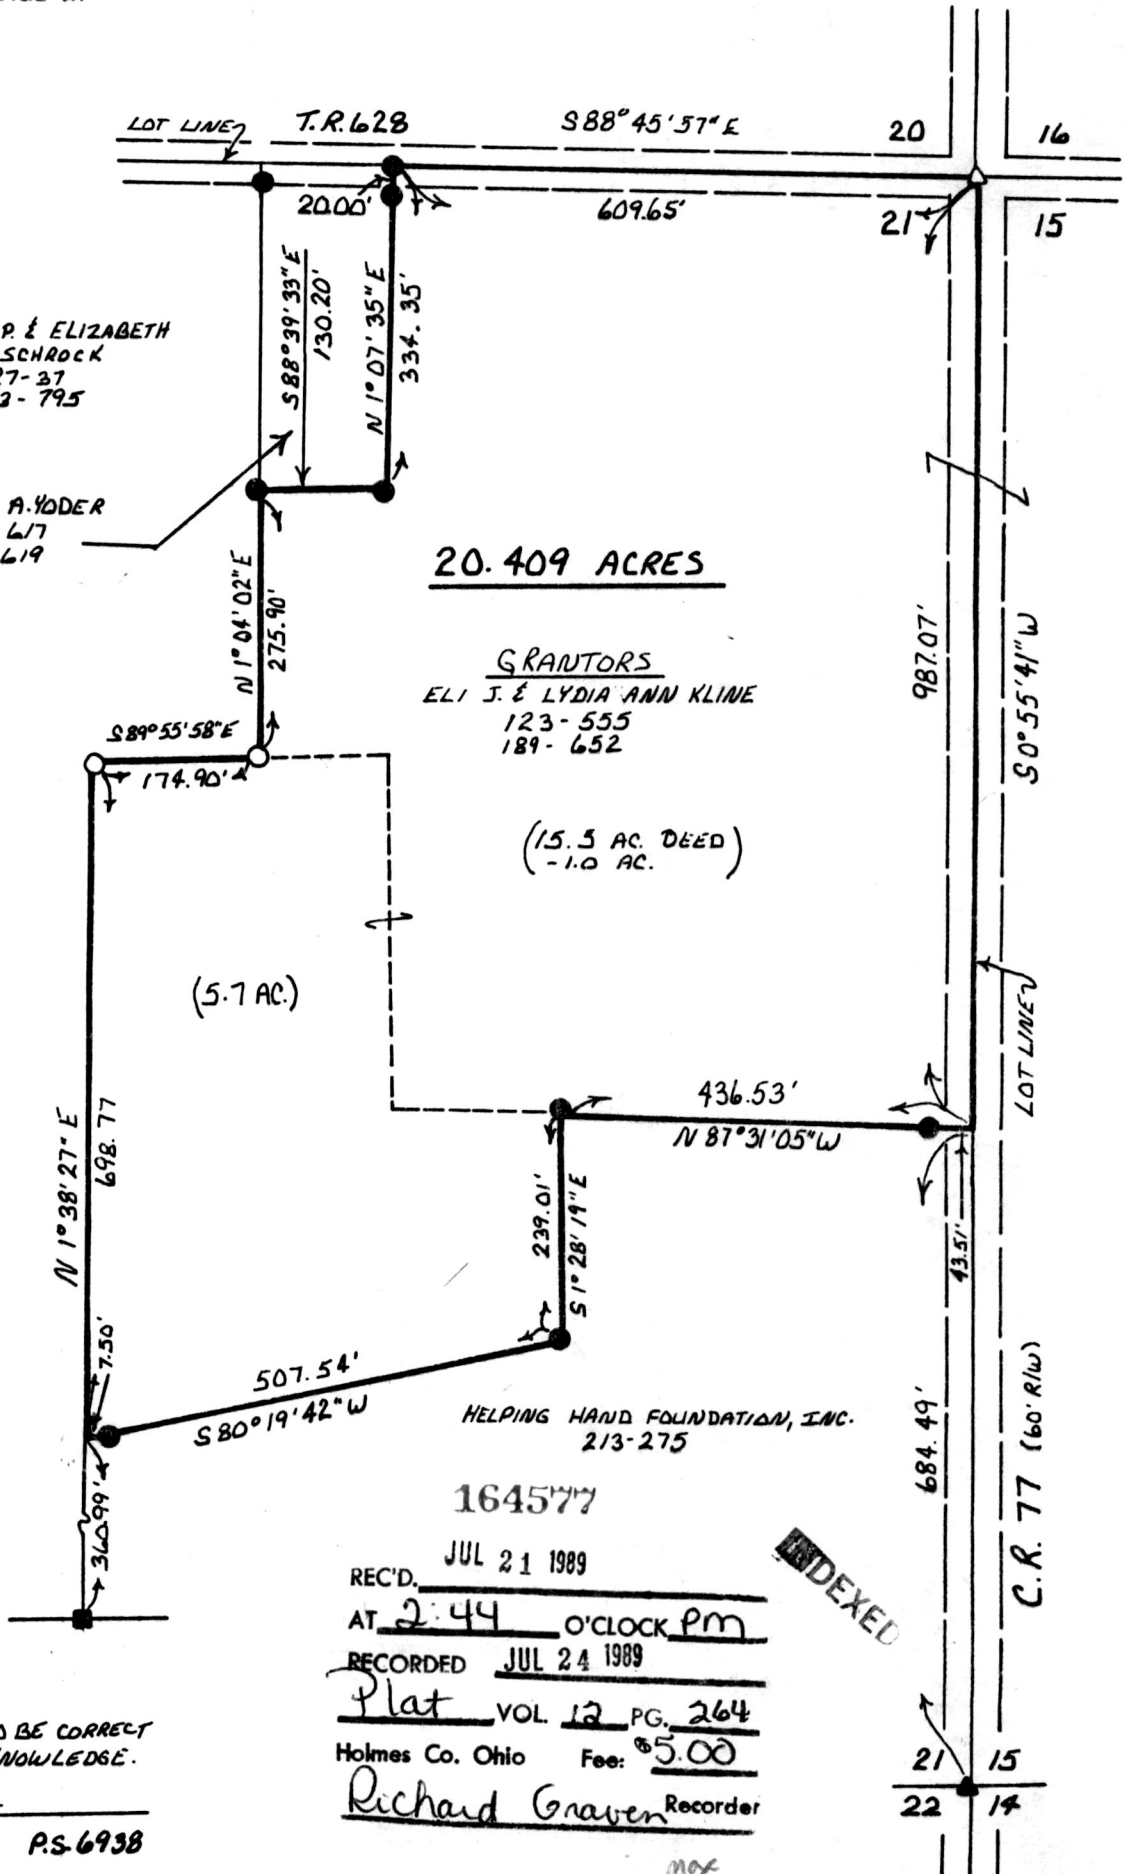

INDEXED