

This 1.1760 Ac. plat is approved for residential wastewater.

164621

pd. 65-00

Dennis G. Munday
Sanitarian


Date 6/15/89

Lands of Eli D. & Emma Yoder
Vol. 154 Pg. 16


Vol. 184
Pg. 321

SPLIT
APPROVED
890132

SECTION 18
SECTION 19

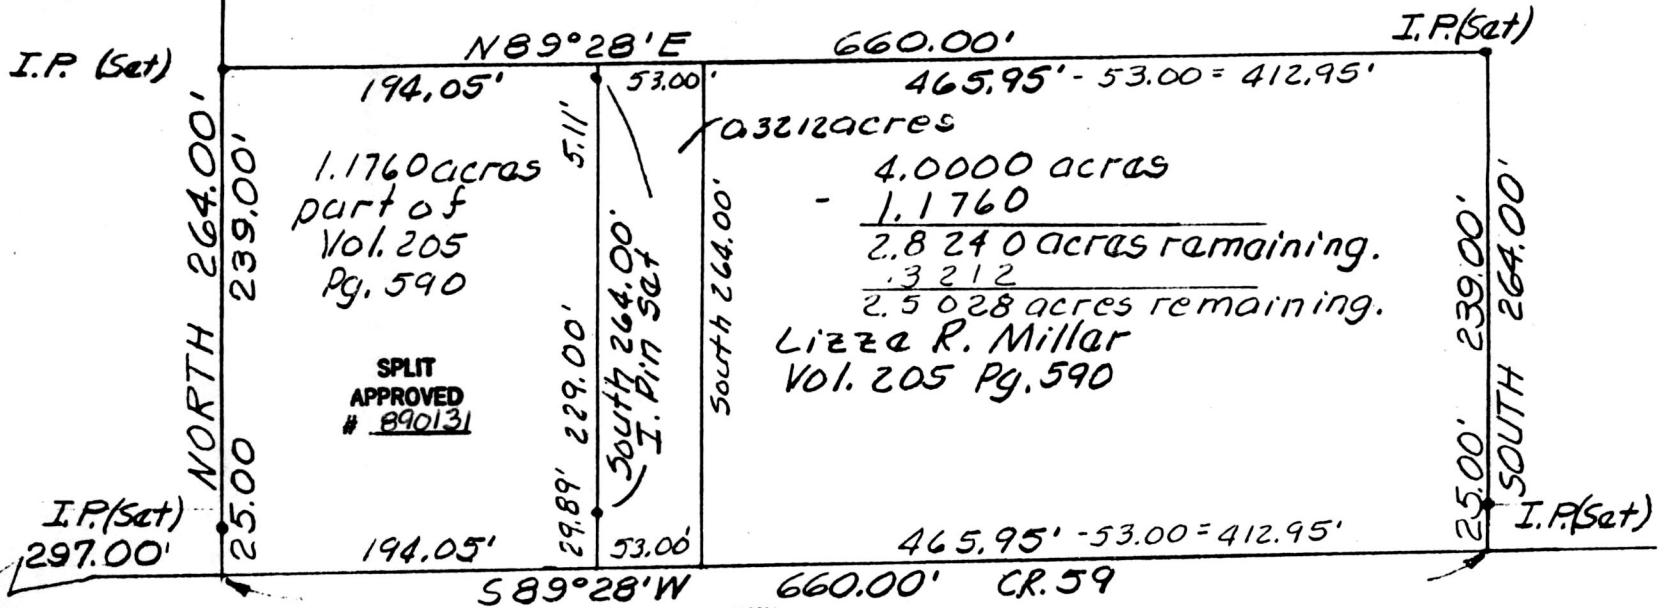


S.W. CORNER Sec. 19
T. 8 N., R. 6 W., of
Mech. Twp., Hol.
Co., Ohio

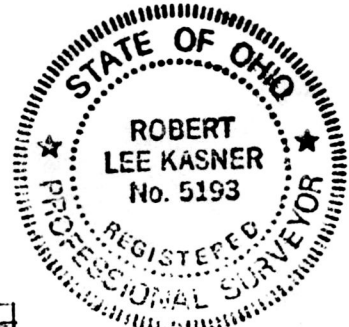

(0.3212 Ac.)

This plat not approved for any use that generates wastewater.

Dennis G. Munday 6/15/89
Sanitarian Date

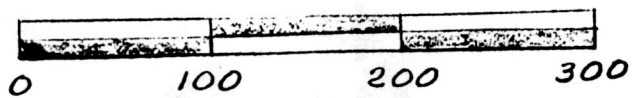

164621

Rec'd. JUL 26 1989 AT 9:48 O'CLOCK AM
 Recorded JUL 27 1989 Holmes Co. Ohio Fee: \$5.00
 Plat Vol. 12 Pg. 267 Recorder Richard Gruen

SITUATED IN MECHANIC TWP.
 HOLMES COUNTY OHIO
 Being a part of the West
 Half of the SW Quarter of Sect. 19
 Robert Lee Kasner
 Robert Lee Kasner
 Reg. Surv. No. 5193