


PAINT TOWNSHIP
N.E. QTR. SECTION 34
TWP. -15N RANGE-11W
HOLMES COUNTY, OHIO

0 100 200 400

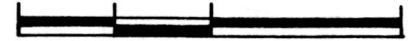

SCALE: 1" = 200'

- FENCE POST
 - ▲ R.R. SPIKE FOUND
 - △ R.R. SPIKE SET
 - 5/8" REBAR WITH I.D. CAP SET
- I.D. CAP MARKED "BAKER 6938"

REFERENCES:

PLAT VOL. 7 PAGE 670

BEARINGS FROM DEED
VOL. 232 PAGE 615

GRANTORS

DAVID A. & MARY ESTHER
WENGERD

222-805
222-615

8.717
ACRES




I CERTIFY THIS SURVEY TO BE CORRECT
TO THE BEST OF MY KNOWLEDGE.

Donald C. Baker

DONALD C. BAKER P.S. 6938
4321 T.R. 252
GLENMONT, OHIO

JULY 7, 1989

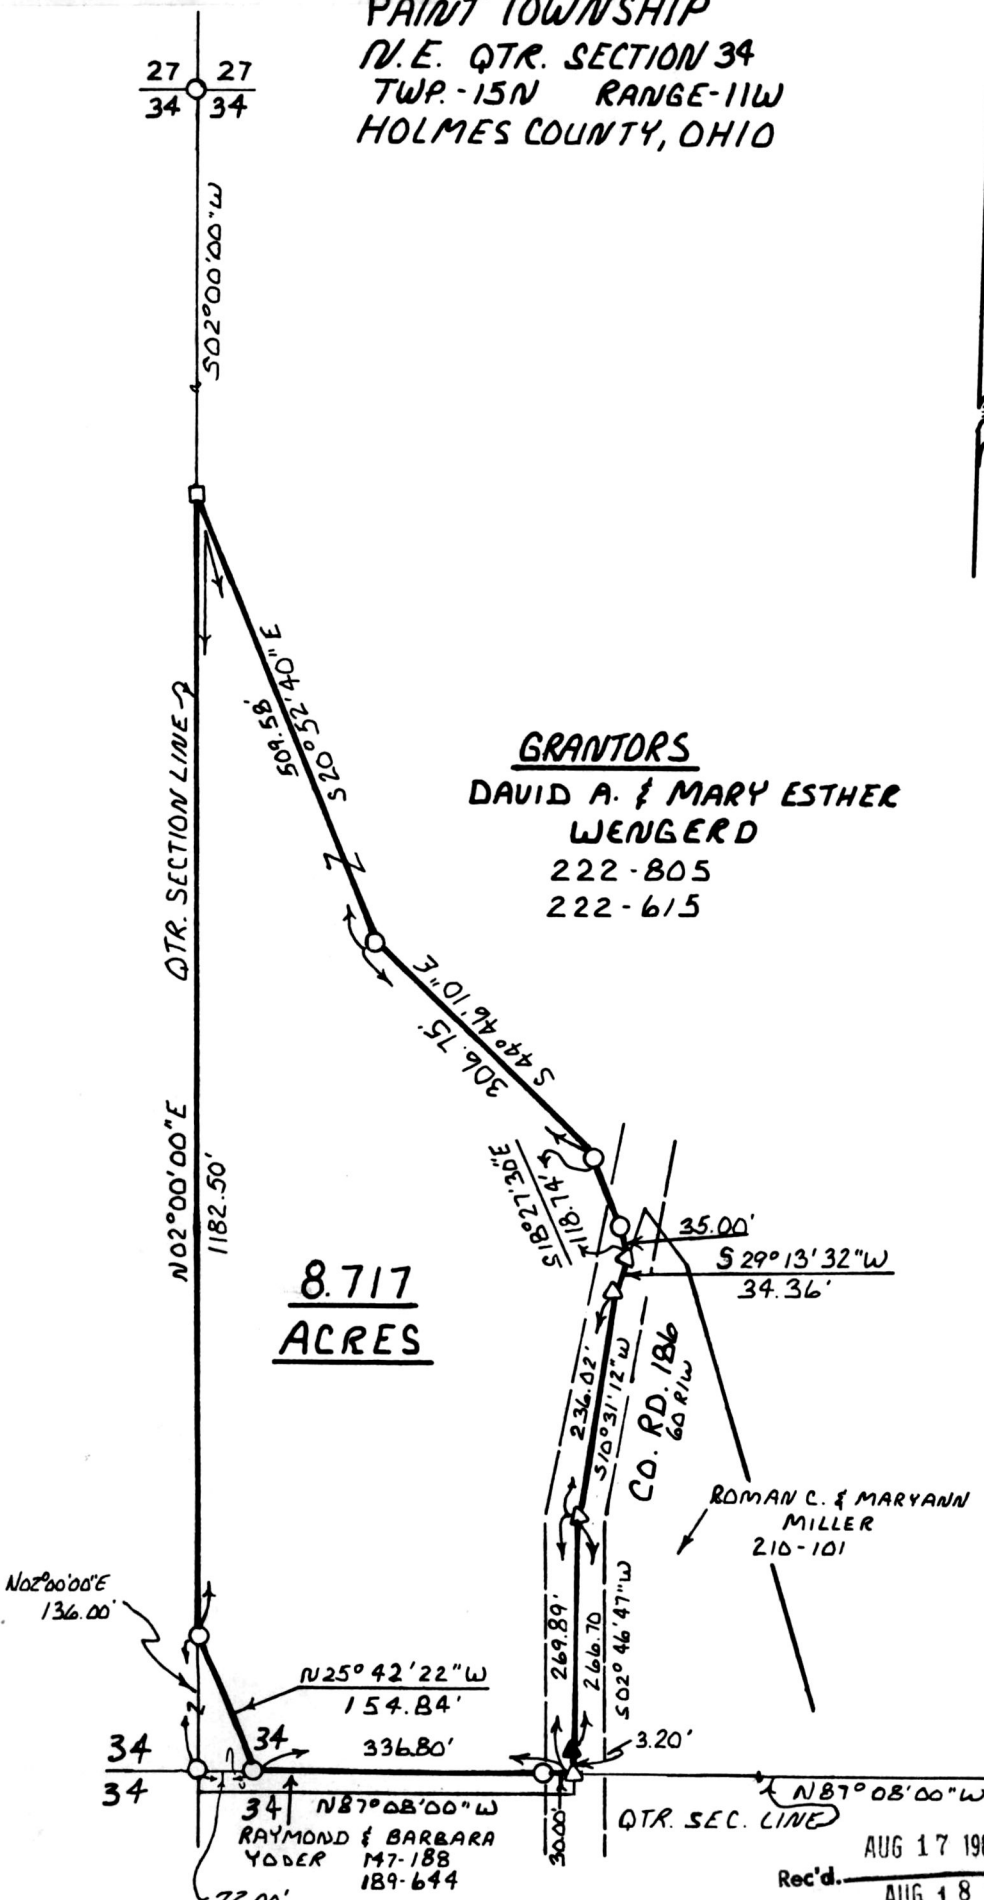

34 35
34 35

164844

Rec'd. AUG 17 1989
Recorded AUG 18 1989

AT 12:03 O'CLOCK P.M.
Holmes Co. Ohio Fee: 5.00
Pg 278 Recorder *Richard Jensen*