



fee \$5.00

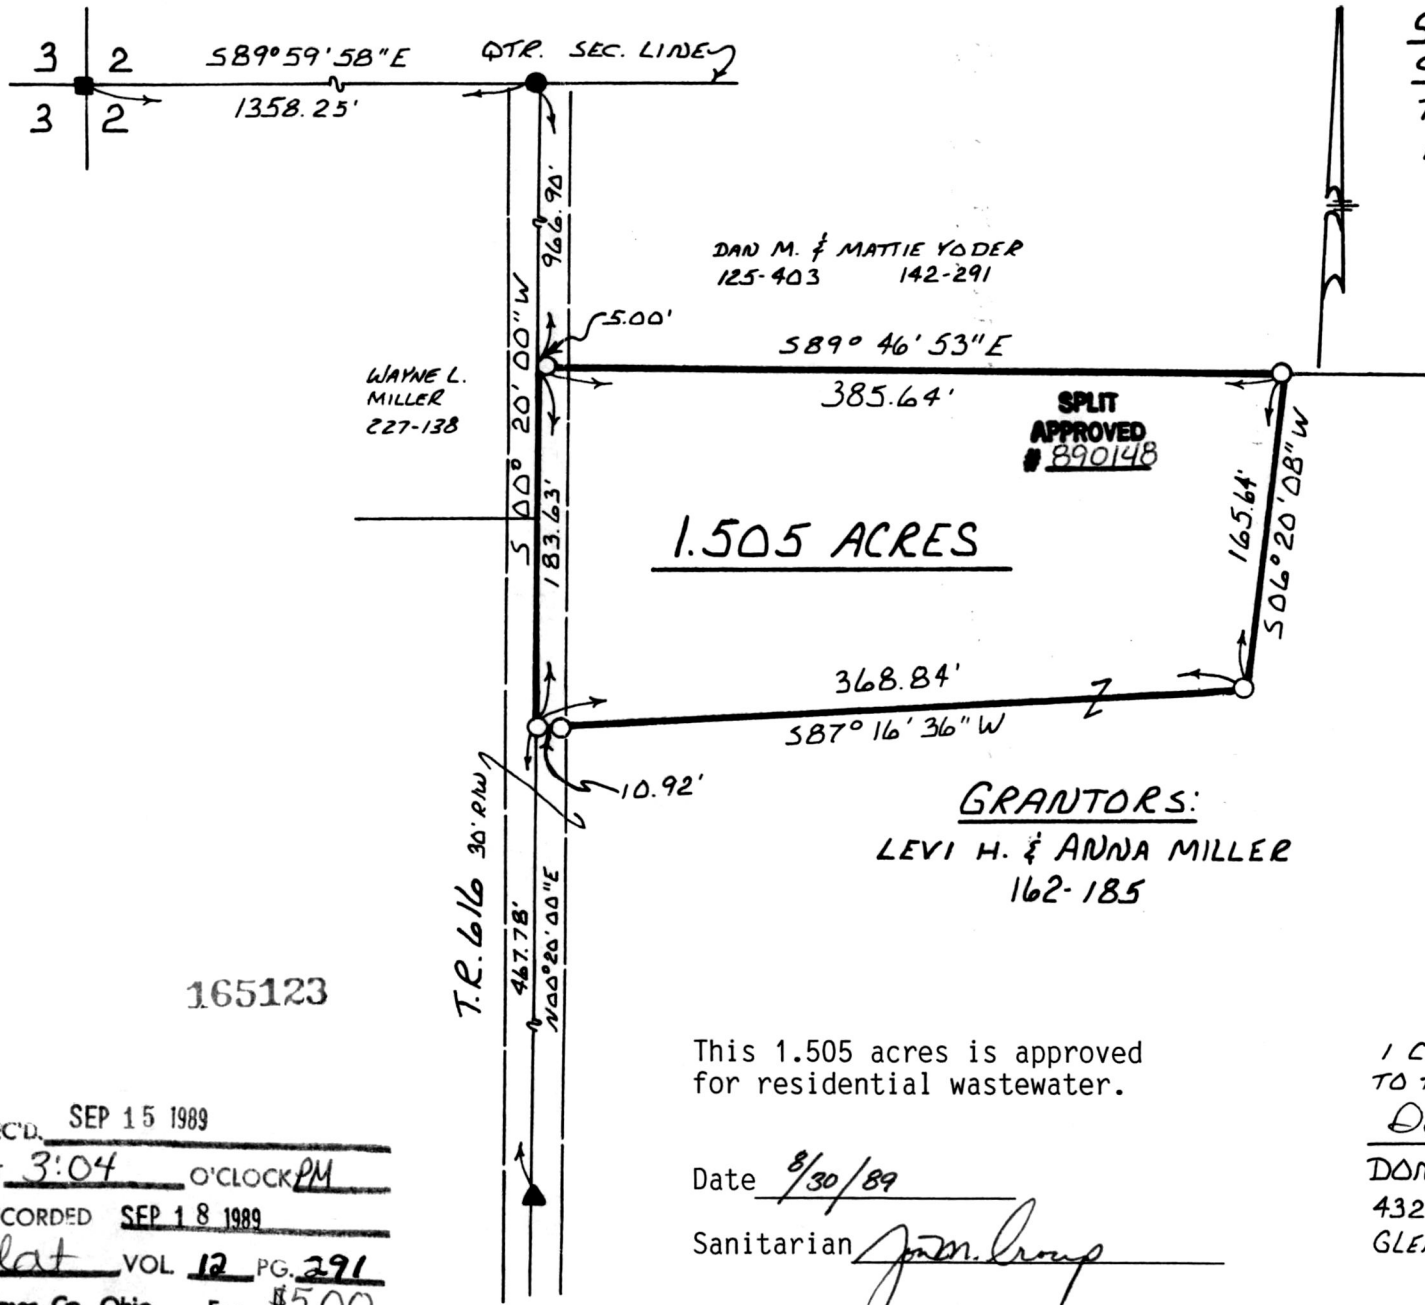

SALT CREEK TOWNSHIP
S.W. QTR. SECTION 2
TWP.-14N RANGE-12W
HOLMES COUNTY, OHIO

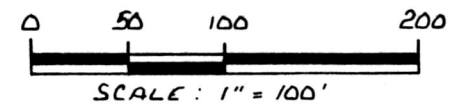

- STONE FOUND
- ▲ R.R. SPIKE FOUND
- IRON PIN FOUND
- 3/8" REBAR WITH I.D. CAP SET
I.D. CAP MARKED "BAKER 6938"

REFERENCES:

PLAT VOL. 10 PAGE 406
VARIOUS DEEDS AS SHOWN
BEARINGS FROM PLAT VOL. 7 PAGE 125



I CERTIFY THIS SURVEY TO BE CORRECT TO THE BEST OF MY KNOWLEDGE.

Donald C. Baker
DONALD C. BAKER P.S. 6938
4321 T.R. 252
GLENMONT, OHIO

AUG. 15, 1989

165123

REC'D. SEP 15 1989
AT 3:04 O'CLOCK PM
RECORDED SEP 18 1989
Plat VOL 12 PG. 291
Holmes Co. Ohio Fee: \$5.00
Richard Grauer Recorder

This 1.505 acres is approved for residential wastewater.

Date 8/30/89
Sanitarian *[Signature]*

George

VOL 12 PAGE 291