


pg. 500


RICHLAND TOWNSHIP
N.E. QTR. SECTION 11
TWP.-BN RANGE-9W
HOLMES COUNTY, OHIO

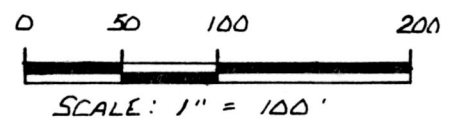

- ▲ R.R. SPIKE FOUND
- IRON PIN FOUND
- △ R.R. SPIKE SET
- 5/8" REBAR WITH I.D. CAP SET
- I.D. CAP MARKED "BAKER 693B"

REFERENCES:


- PLAT VOL. 8 PAGE 16B
- PLAT VOL. 8 PAGE 279
- PLAT VOL. 9 PAGE 41
- PLAT VOL. 10 PAGE 197
- VARIOUS DEEDS AS SHOWN
- BEARINGS FROM PLAT VOL. 9 PAGE 41

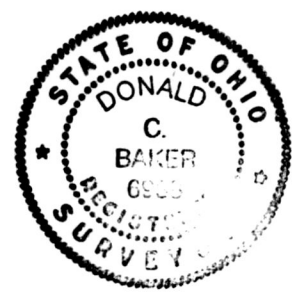

I CERTIFY THIS SURVEY TO BE CORRECT TO THE BEST OF MY KNOWLEDGE.

Donald C. Baker
DONALD C. BAKER P.S. 6933
4321 T.R. 252
GLENMONT, OHIO

SEPT. 11, 1989

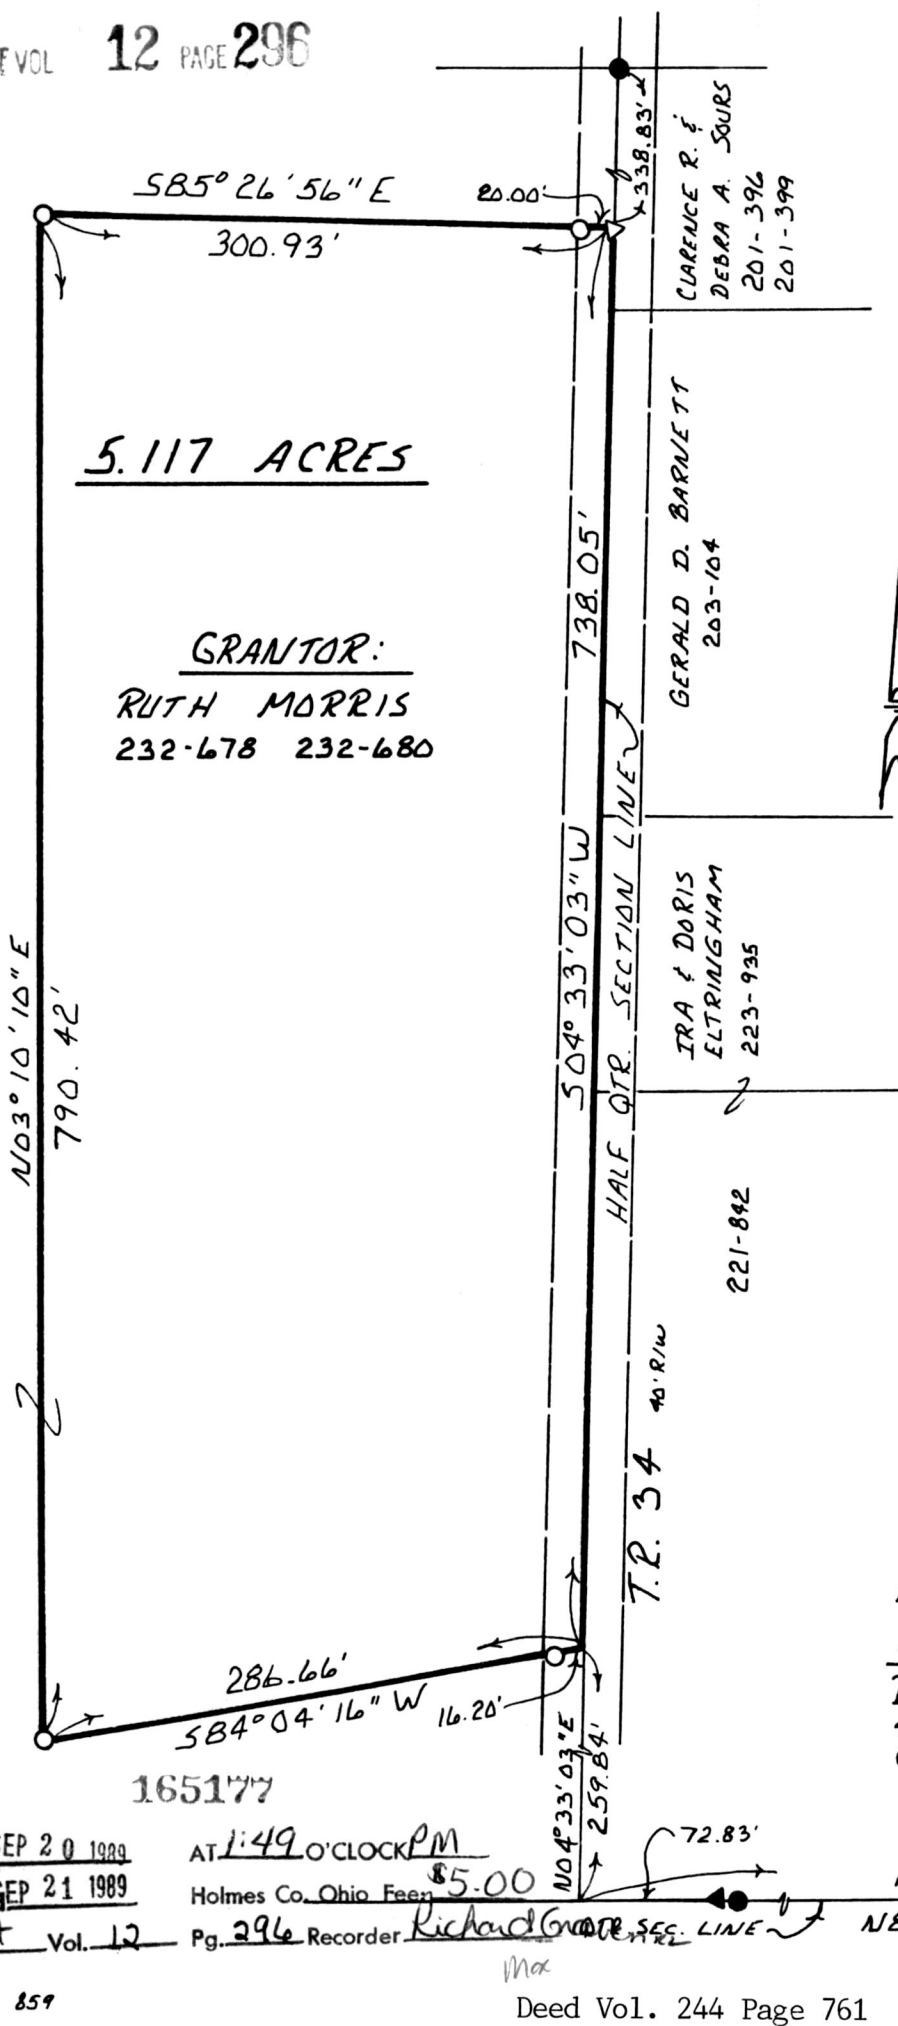

5.117 ACRES

GRANTOR:
RUTH MORRIS
232-678 232-680

165177

Rec'd. SEP 20 1989
Recorded SEP 21 1989
Plat Vol. 12

AT 1:49 O'CLOCK PM
Holmes Co. Ohio Fees \$5.00
Pg. 296 Recorder Richard G. ...

1460.76' REC. 11
N87°05'28"W 11