


WALNUT CREEK TOWNSHIP  
N.W. QTR. & S.W. QTR. SEC. 19  
T-9N R-5W  
HOLMES COUNTY, OHIO

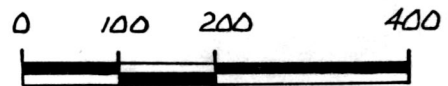

SCALE: 1" = 200'

- STONE FOUND
- IRON PIN FOUND
- 3/8" REBAR WITH I. D. CAP SET
- I. D. CAP MARKED "BAKER 6938"

REFERENCES:

PLAT VOL. 4 PAGE 58  
PLAT VOL. B PAGE 96  
DEED VOL. 235 PAGE 334

BEARINGS FROM PLAT VOL. 10  
PAGE 802

165188

SEP 21 1989

2:09 O'CLOCK PM

Recorded SEP 22 1989

Holmes Co. Ohio Fee: \$5.00

Plat Vol. 12 Pg. 297 Recorder Richard Green

Deed Vol. 244 Page 770




I CERTIFY THIS SURVEY TO BE CORRECT  
TO THE BEST OF MY KNOWLEDGE.

*Donald C. Baker*

DONALD C. BAKER P.S. 6938  
4321 T.R. 252  
GLENMONT, OHIO

SEPT. 1, 1989

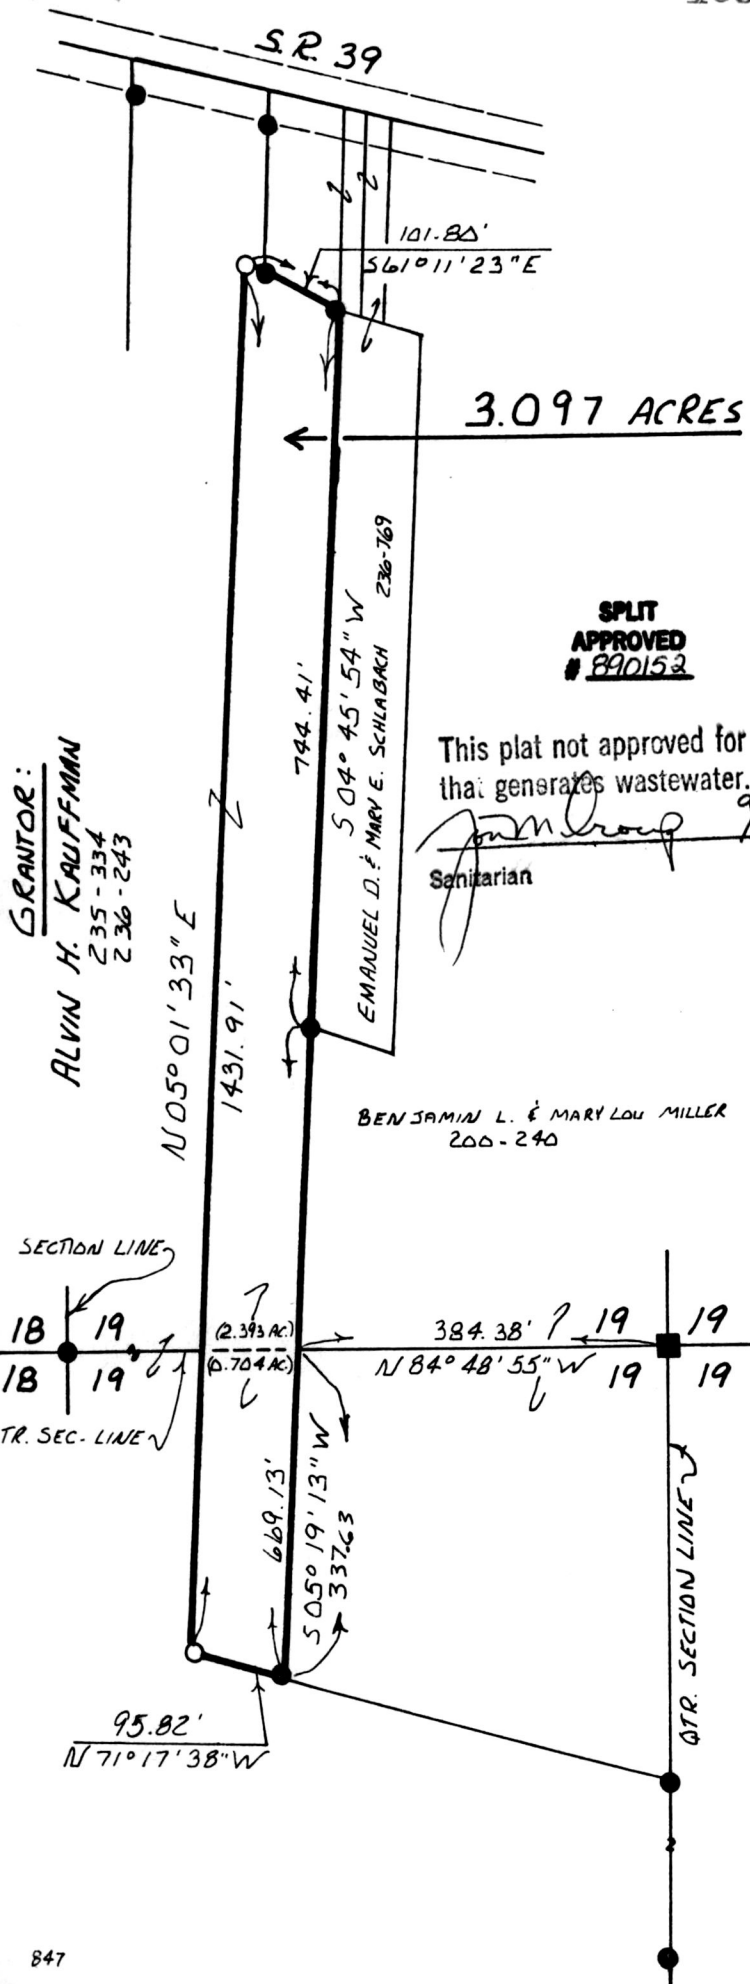

3.097 ACRES

SPLIT APPROVED # 890152

This plat not approved for any use that generates wastewater.

*John Miller* 9/13/89  
Sanitarian Date

BENJAMIN L. & MARY LOU MILLER  
200-240

GRANTOR:  
ALVIN H. KAUFFMAN  
235-334  
236-243

