


SALT CREEK TOWNSHIP
S.W. QTR SECTION 1
T. 14 N R. 12 W
HOLMES COUNTY, OHIO

SURVEYED FOR IVAN WEAVER

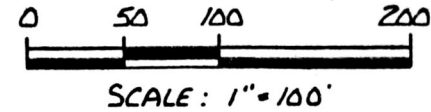

- IRON PIN FOUND
- △ R.R. SPIKE SET
- 5/8" REBAR WITH I.D. CAP SET
I.D. CAP MARKED "BAKER 6938"

REFERENCES:


PLAT VOL. 5 PAGE 30
PLAT VOL. 5 PAGE 133
BEARINGS FROM PLAT VOL. 4
PAGE 74
VARIOUS DEEDS AS SHOWN

SPLIT
APPROVED
890156 (0.502 Ac.)

This plat not approved for any use
that generates wastewater.

San M. Group
Sanitarian Date

ANDY C. & LINDA MAST DEED VOL. 208 PAGE 832

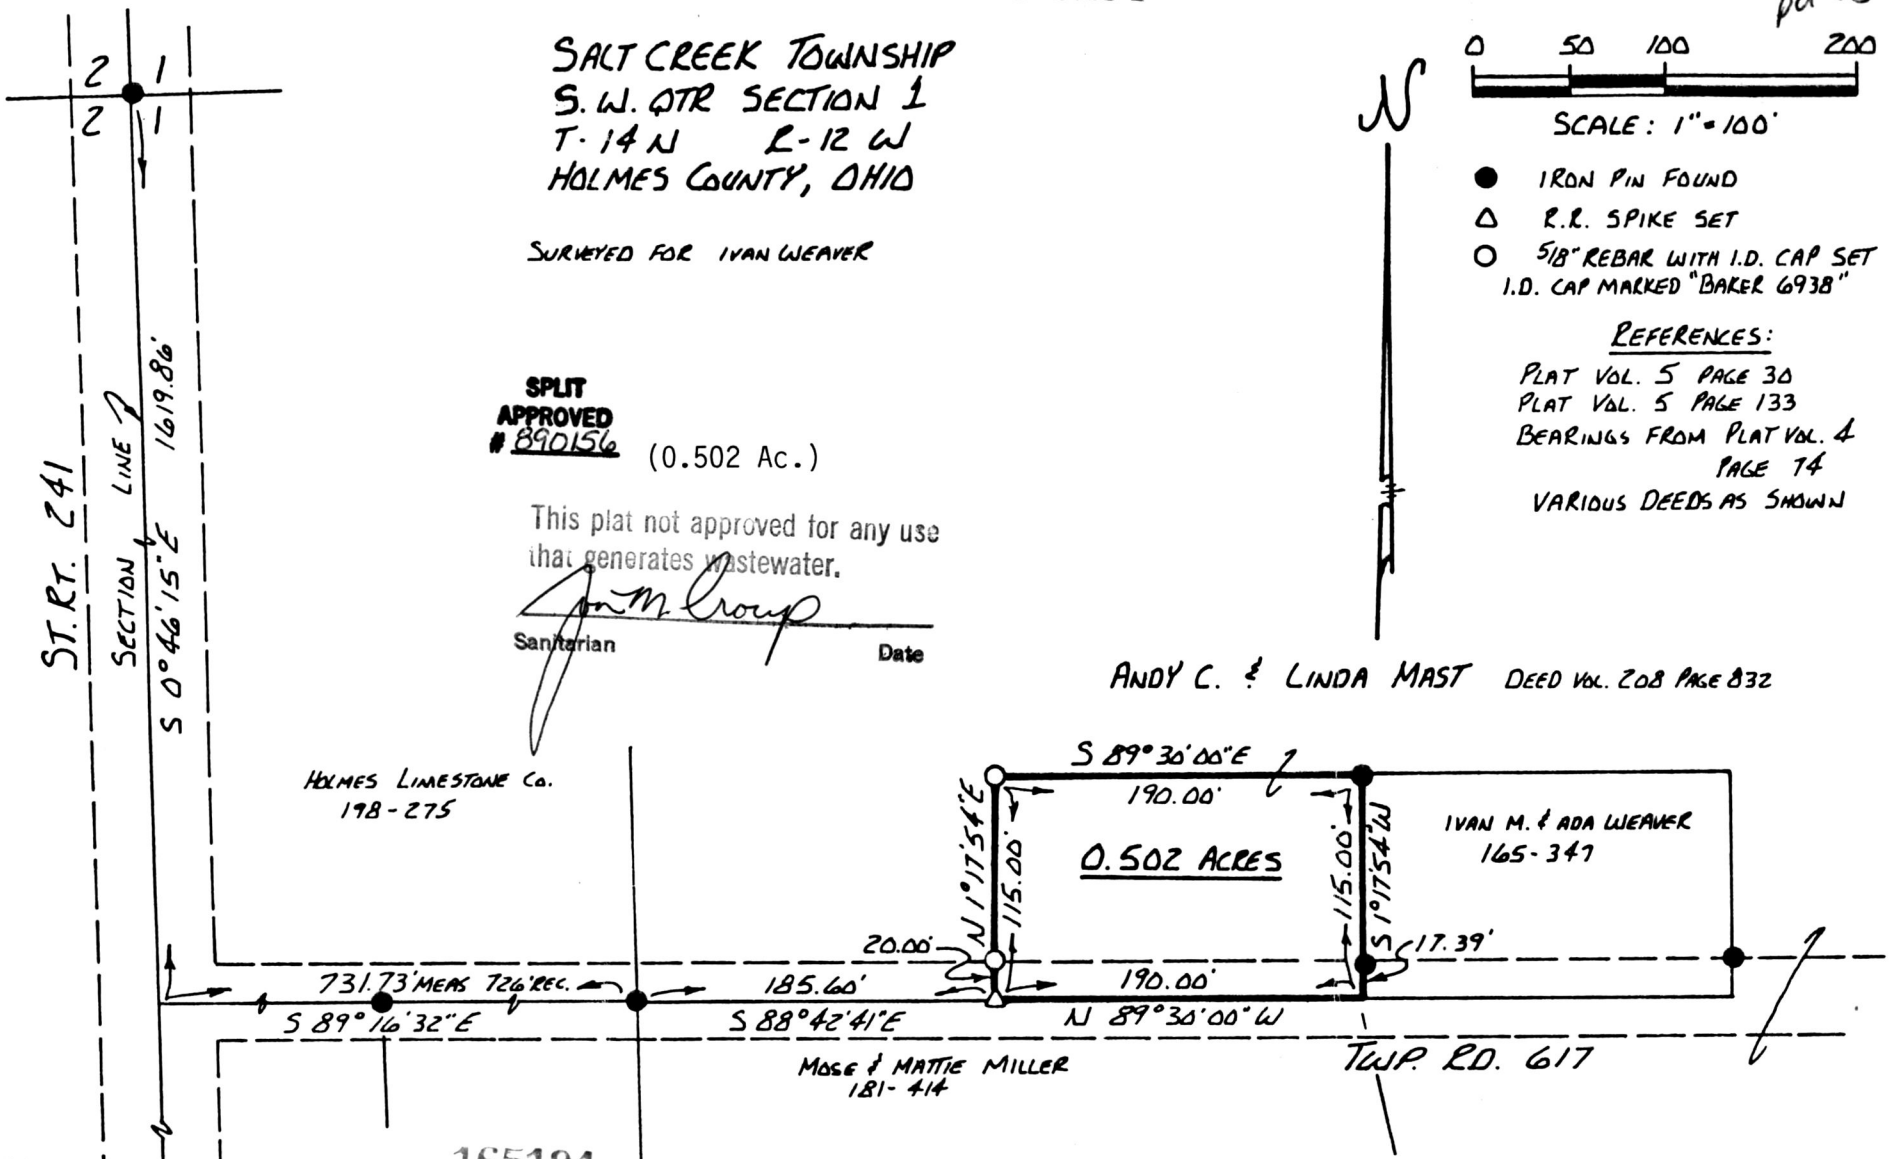

165194

REC'D. SEP 21 1989
AT 3:00 O'CLOCK PM
RECORDED SEP 22 1989
Plat VOL. 12 PG. 298
Holmes Co. Ohio Fee: \$5.00



I CERTIFY THIS SURVEY TO BE CORRECT
TO THE BEST OF MY KNOWLEDGE.

Donald C. Baker
DONALD C. BAKER P.S. 6938
4321 TR 252
GLENMANT, OH.
APRIL 18, 1989

VOL 12 PAGE 298

Richard Graven
Recorder
Kamel