




SCALE: 1" = 60'

- IRON PIN FOUND
- 5/8" REBAR WITH I.D. CAP SET
- I.D. CAP MARKED "BAKER 6938"

BEARINGS ASSUMED

BERLIN TOWNSHIP  
 LOT 7 1ST QTR.  
 TWP. 9N RANGE-6W  
 HOLMES COUNTY, OHIO

GRANTORS:  
 VERNON R. & BERTHA  
 WEAVER  
 166-515 216-226

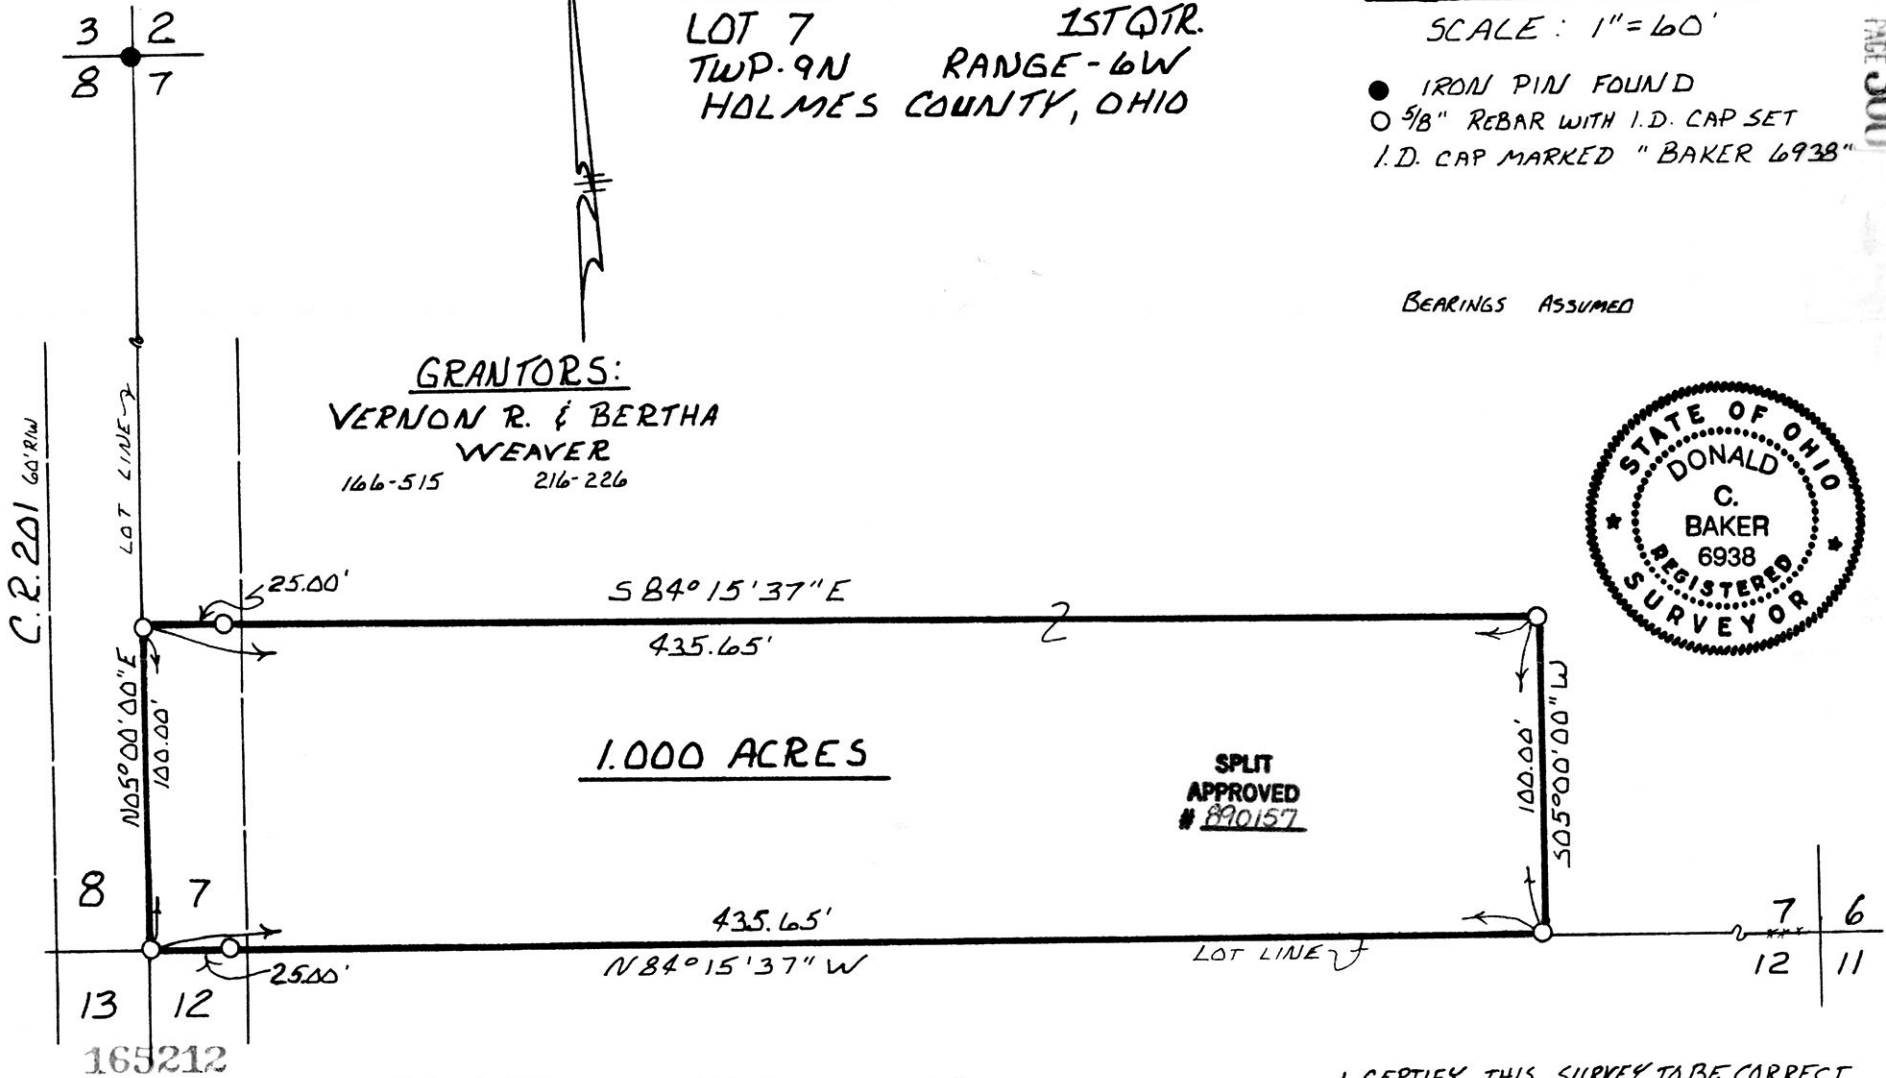

This 1.000 acre parcel is approved for residential wastewater.

I CERTIFY THIS SURVEY TO BE CORRECT TO THE BEST OF MY KNOWLEDGE.

*Donald C. Baker*

DONALD C. BAKER P.S. 6938  
 4321 T.R. 252  
 GLENMONT, OHIO

AUG. 25, 1989

REC'D. SEP 25 1989  
 AT 10:31 O'CLOCK AM  
 RECORDED SEP 26 1989  
 Plat VOL. 12 PG. 300  
 Holmes Co. Ohio Fee: \$5.00  
 Richard Graven Recorder  
 RR

*J.M. Group*  
 Sanitarian Date 9/19/89

Deed Vol. 244 Page 798