



165324

pd. \$5.00

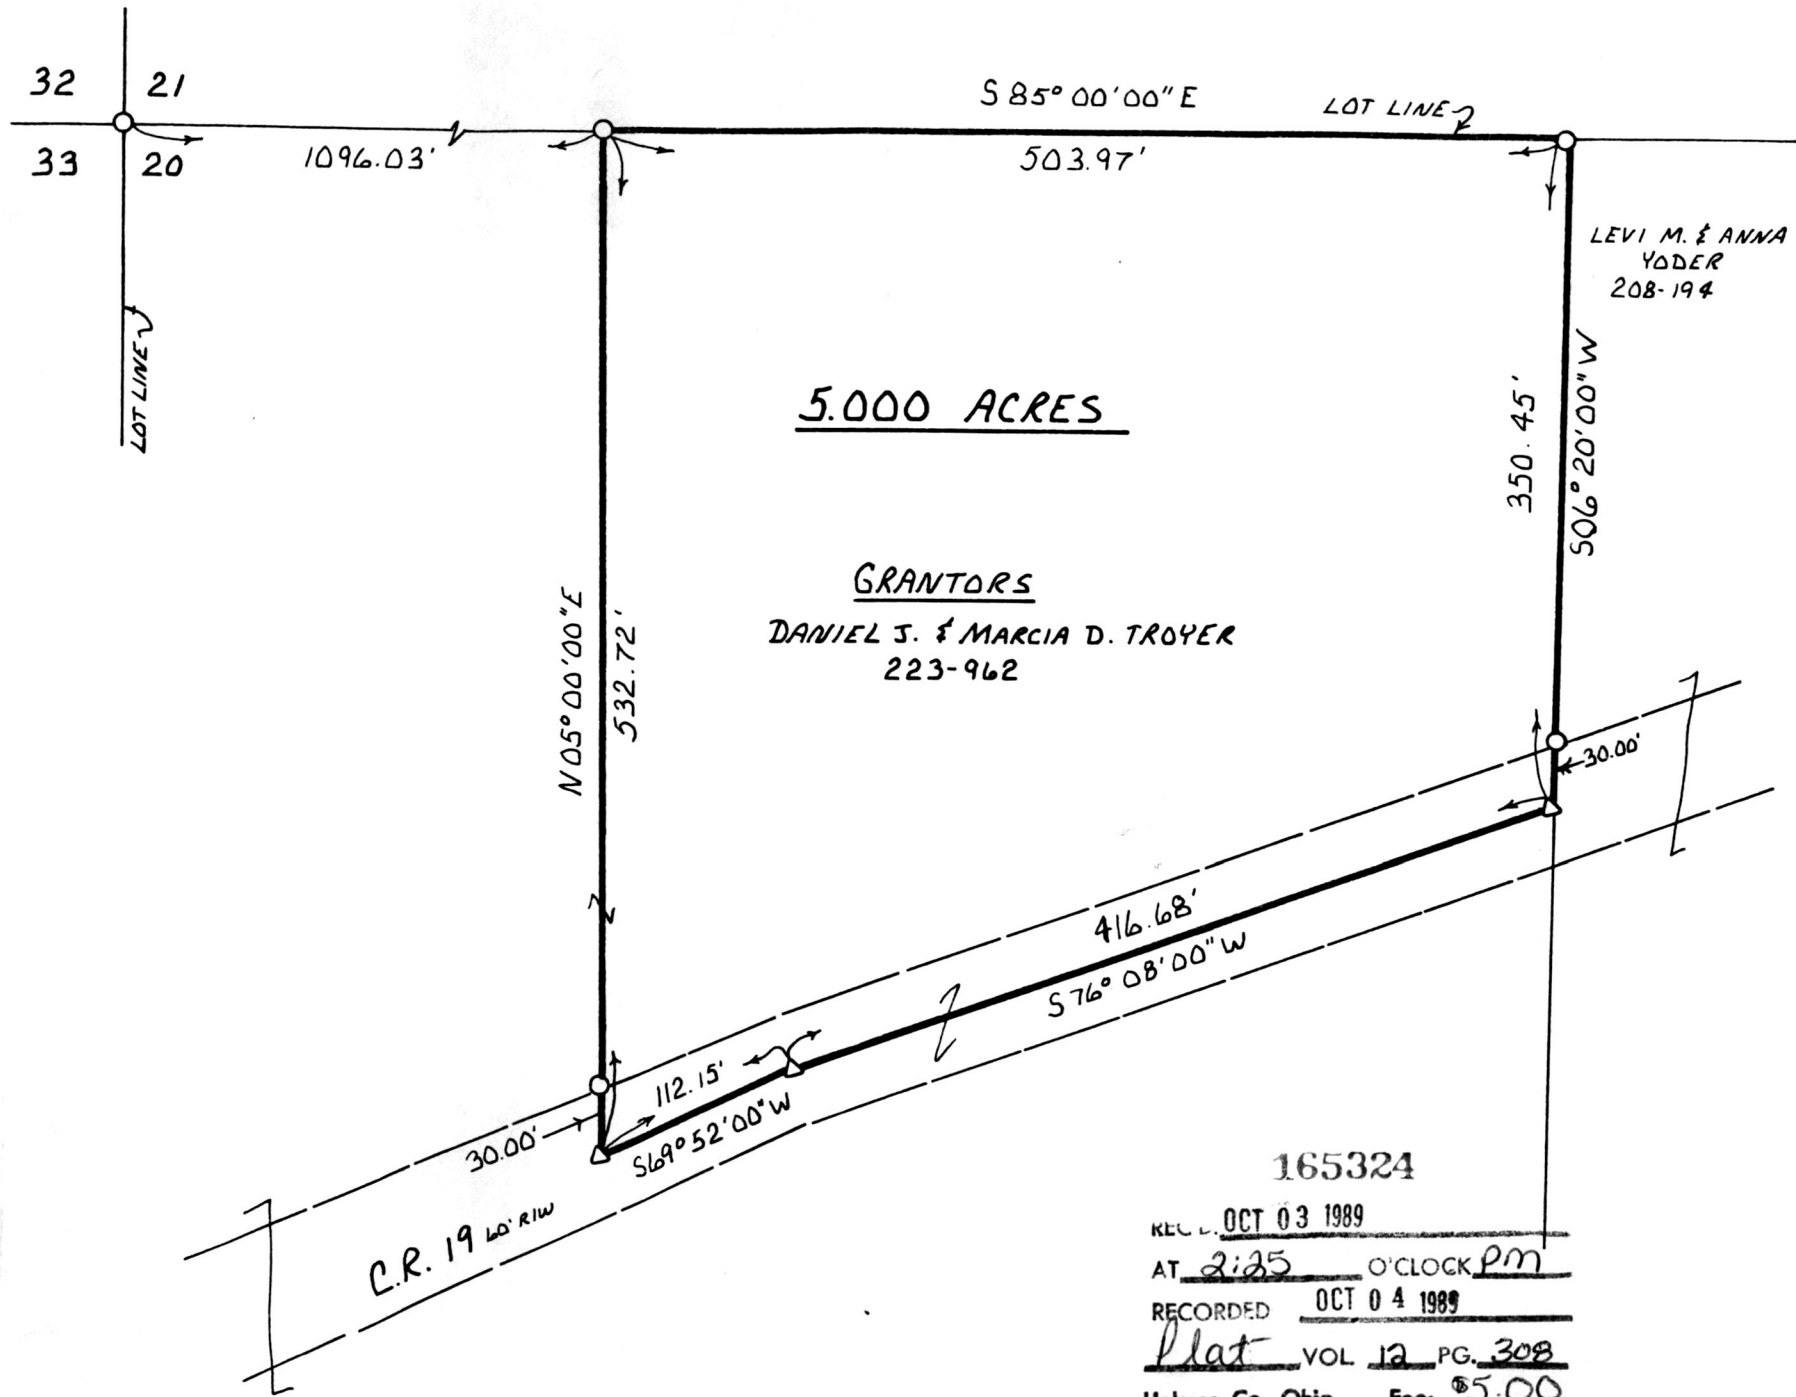

MECHANIC TOWNSHIP
 3RD. QTR. LOT 20
 T-8N R-6W
 HOLMES COUNTY, OHIO

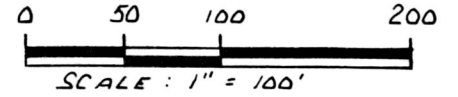

○ 3/8" REBAR WITH I. D. CAP SET
 △ R.R. SPIKE SET
 I. D. CAP MARKED "BAKER 6938"
 BEARINGS ASSUMED



I CERTIFY THIS SURVEY TO BE CORRECT TO THE BEST OF MY KNOWLEDGE.

Donald C. Baker

DONALD C. BAKER P.S. 6938
 4321 T.R. 252
 GLENMONT, OHIO

AUGUST 3, 1989

5.000 ACRES

GRANTORS
 DANIEL S. & MARCIA D. TROYER
 223-962

165324

REC. OCT 03 1989
 AT 2:25 O'CLOCK PM
 RECORDED OCT 04 1989
Plat VOL 12 PG. 308
 Holmes Co. Ohio Fee: \$5.00

Richard Grauer Recorder Deed Vol. 244 Page 880
Diane

VOL 12 PAGE 308