


WALNUT CREEK TOWNSHIP  
N.E. QTR. SECTION 24  
TWP. - 9N RANGE- 4W  
HOLMES COUNTY, OHIO


0 100 200 400

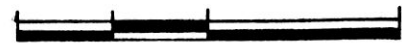

SCALE: 1" = 200

- IRON PIN FOUND
- 5/8" REBAR WITH I.D. CAP SET
- I.D. CAP MARKED "BAKER 6938"

BEARINGS FROM DEED VOL. 244  
PAGE 114

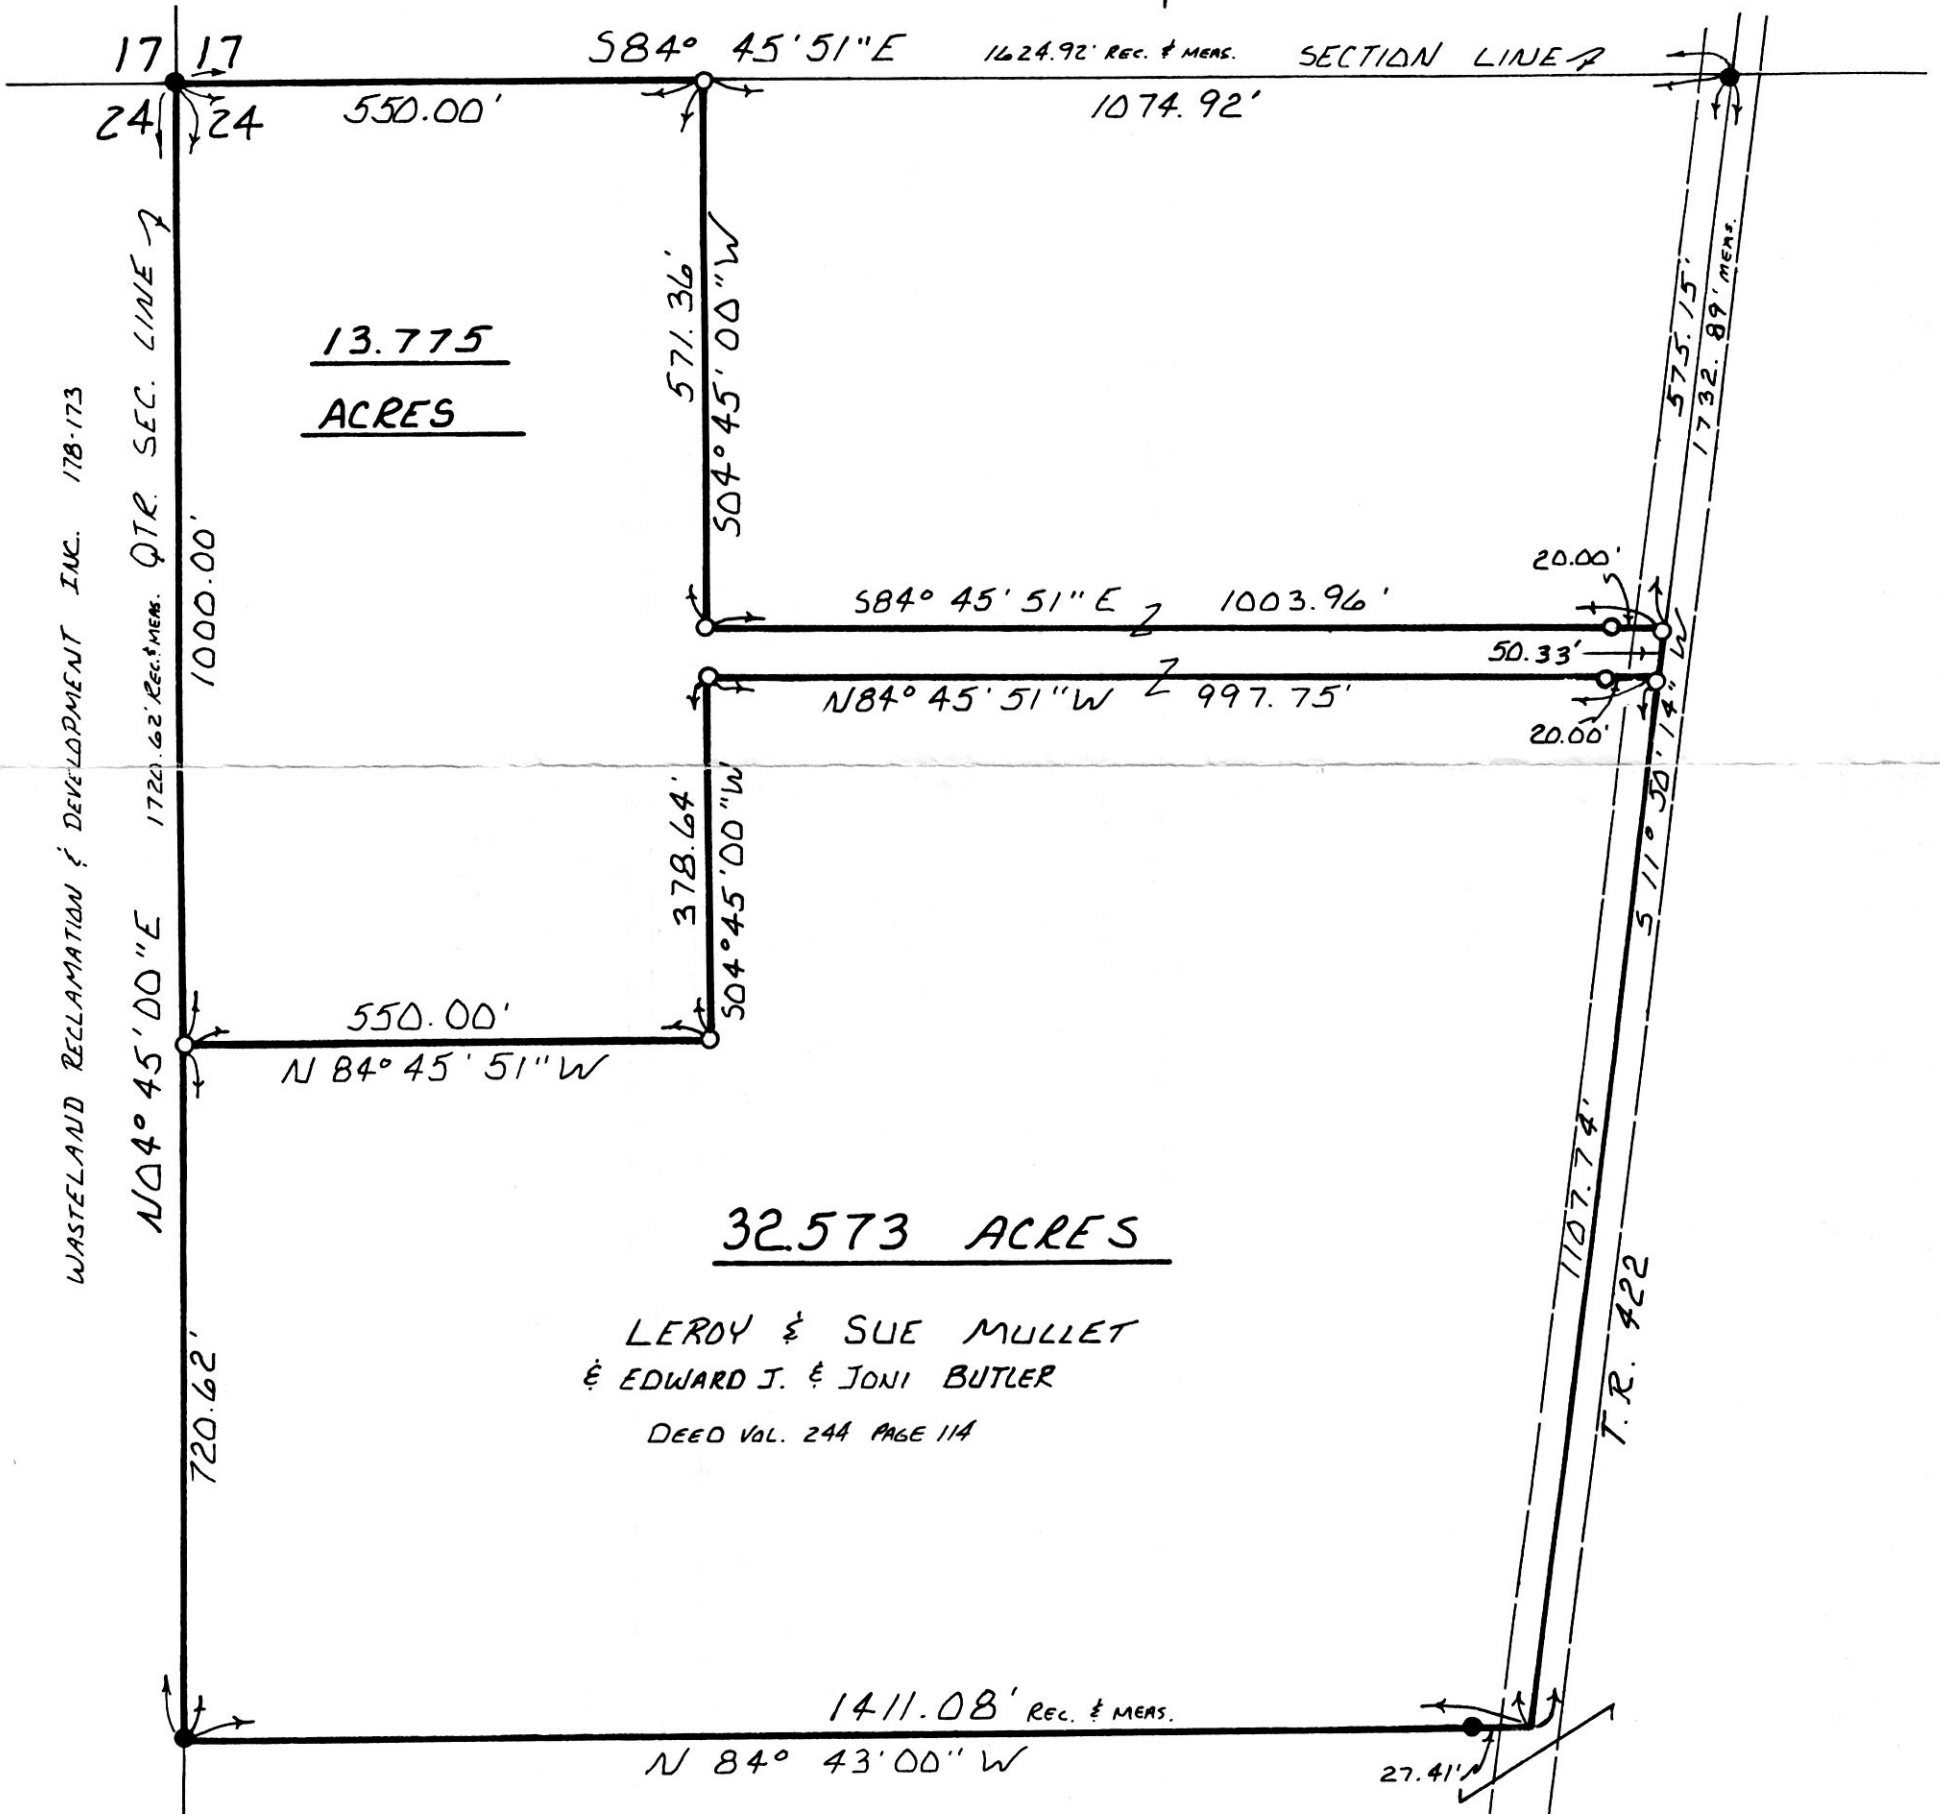

WASTELAND RECLAMATION & DEVELOPMENT INC. 17B-173

13.775  
ACRES

32.573 ACRES

LEROY & SUE MULLET  
& EDWARD J. & JONI BUTLER  
DEED VOL. 244 PAGE 114

LAURA E. MACHAN  
147-295

165914

Deed Vol. 245 Pg. 423  
NOV 22 1989

I CERTIFY THIS SURVEY TO BE CORRECT  
TO THE BEST OF MY KNOWLEDGE.

Donald C. Baker  
DONALD C. BAKER P.S. 6938  
4321 T.R. 252  
GLENMONT, OHIO



REC'D. NOV 22 1989  
AT 12:42 O'CLOCK PM  
RECORDED NOV 27 1989  
Plat VOL 12 PG 334  
Holmes Co. Ohio Feet 89.35  
Richard G... Recorder

NOV. 2, 1989

Van 913-MS