


PRAIRIE TOWNSHIP
N.W. QTR. SECTION 3
TWP-13N RANGE-13W
HOLMES COUNTY, OHIO

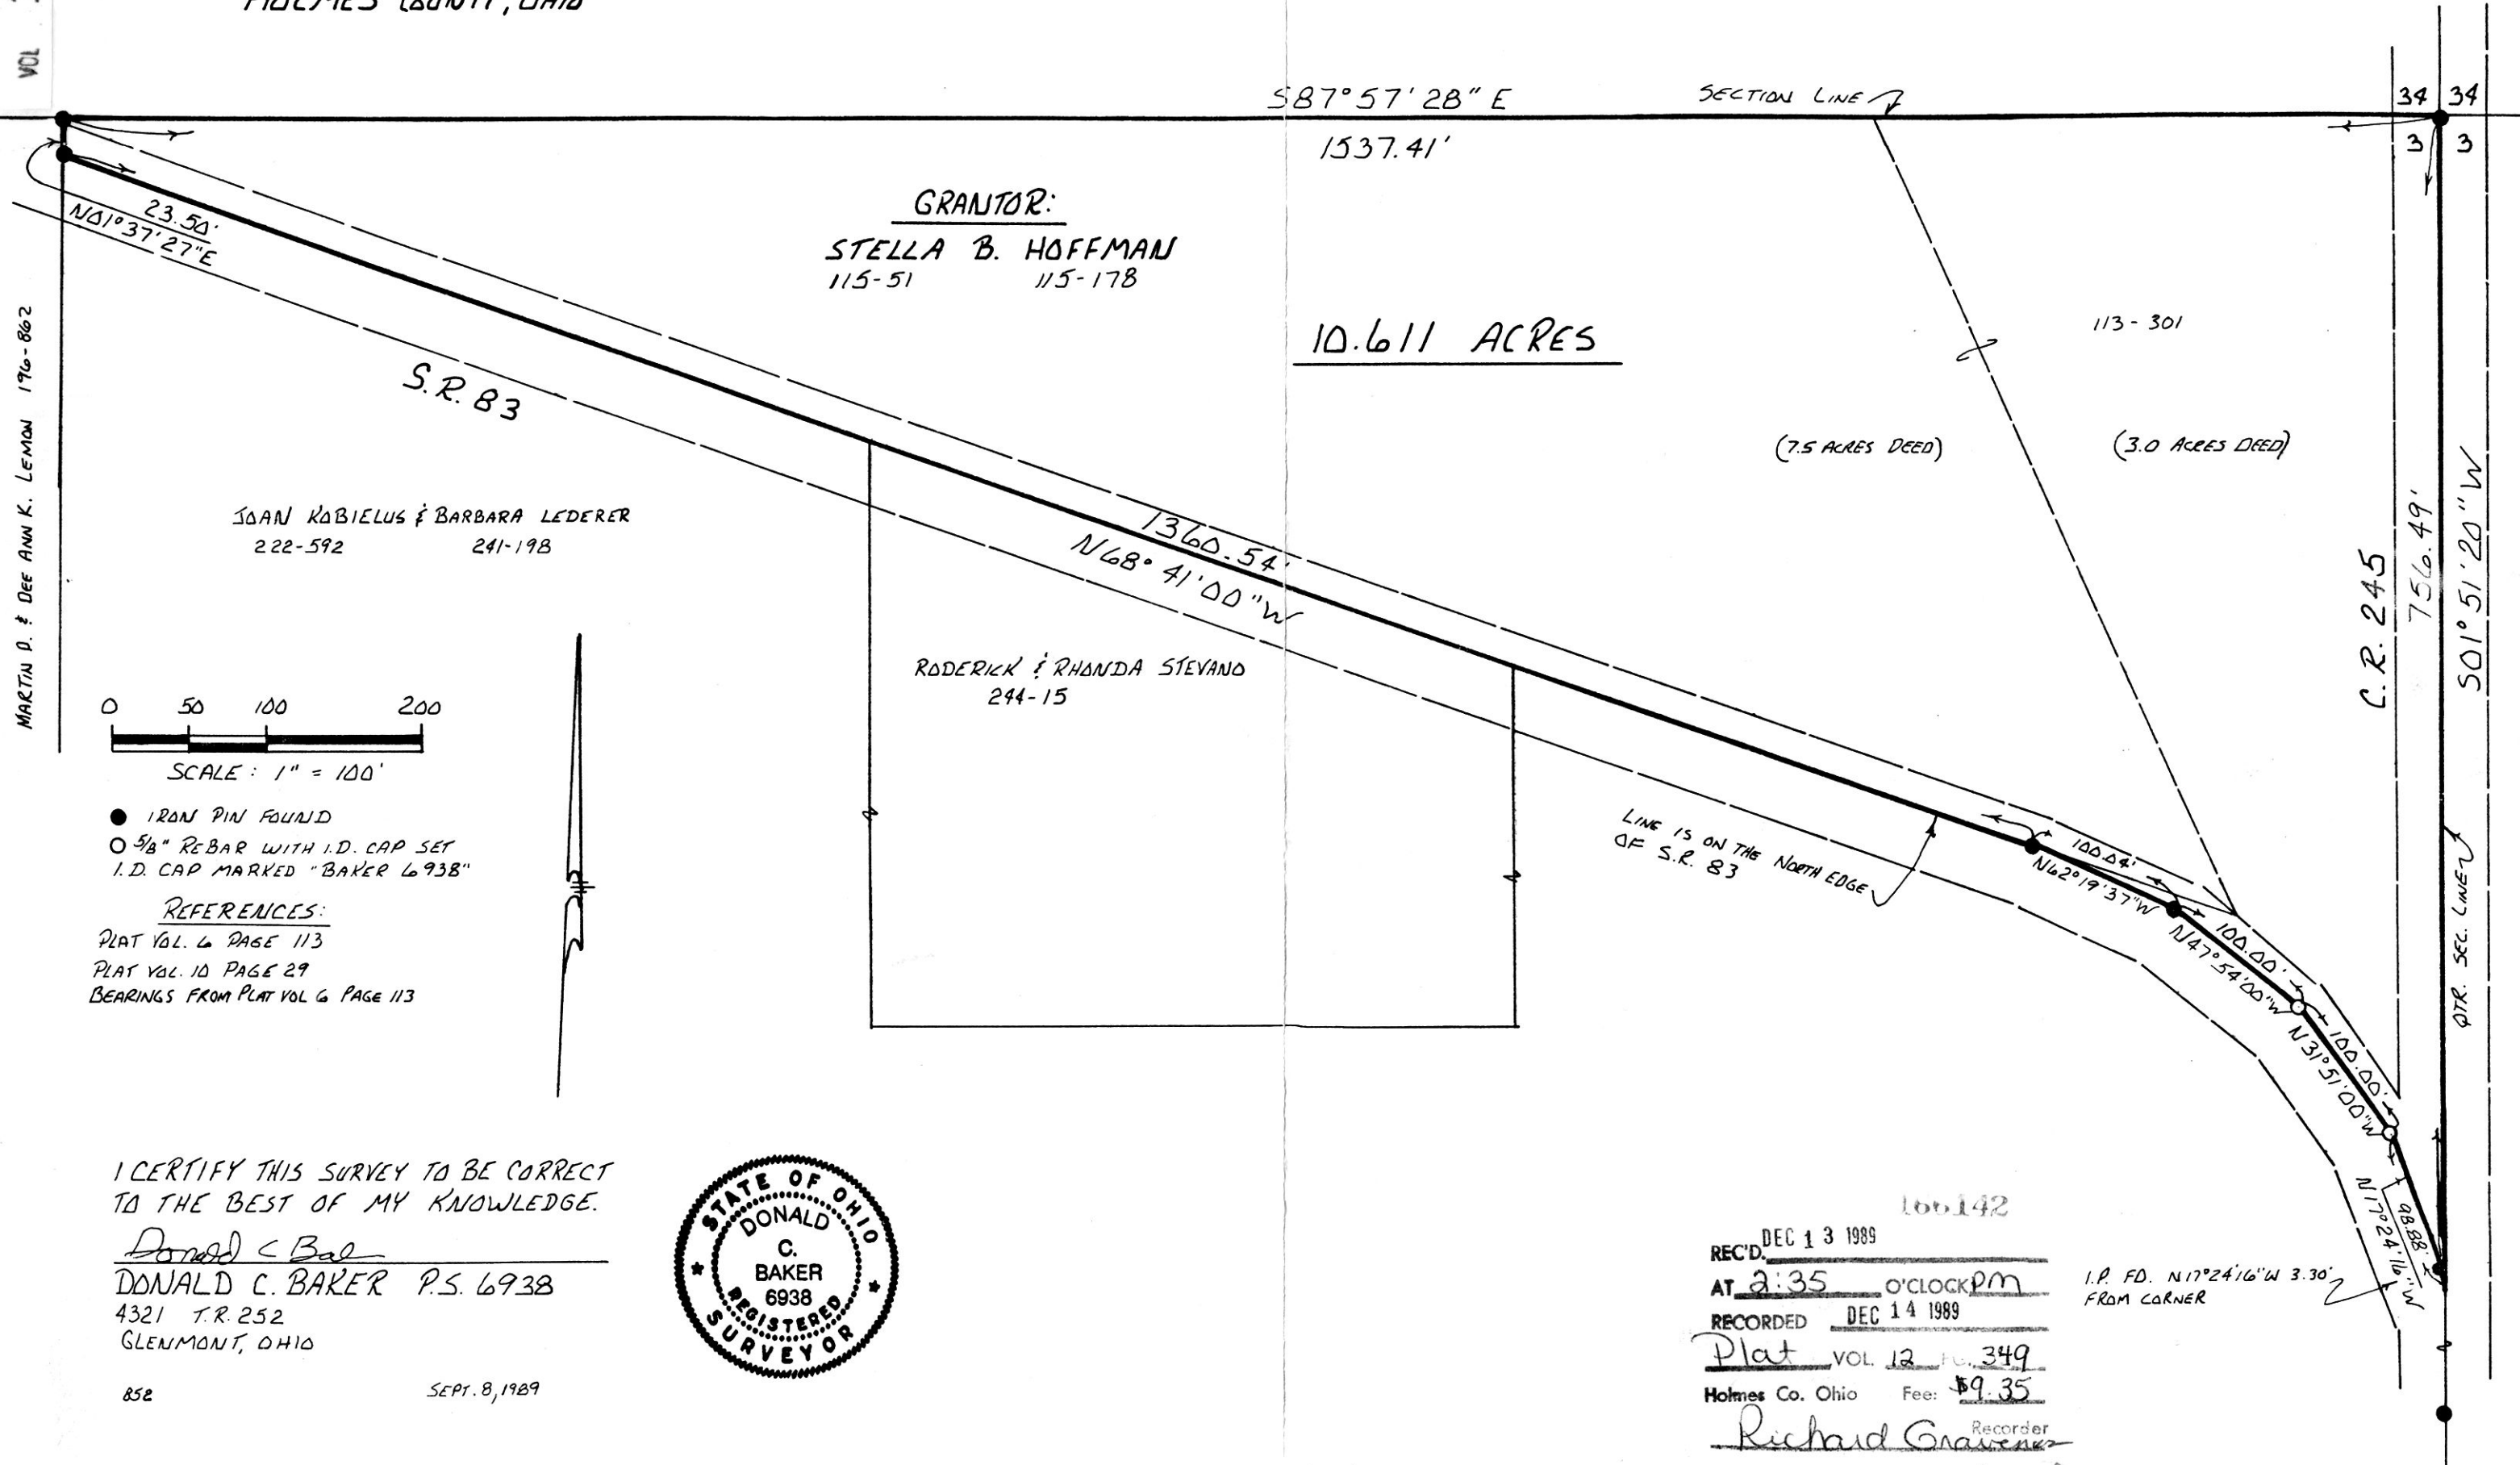


GRANTOR:
STELLA B. HOFFMAN
115-51 115-178

10.611 ACRES

JOAN KOBIELUS & BARBARA LEDERER
222-592 241-198

RODERICK & RHONDA STEVANO
244-15

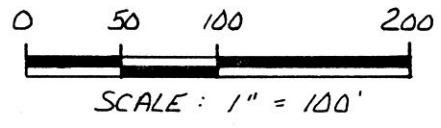

- IRON PIN FOUND
- 5/8" REBAR WITH I.D. CAP SET
I.D. CAP MARKED "BAKER 6938"

REFERENCES:
PLAT VOL. 6 PAGE 113
PLAT VOL. 10 PAGE 29
BEARINGS FROM PLAT VOL 6 PAGE 113

I CERTIFY THIS SURVEY TO BE CORRECT
TO THE BEST OF MY KNOWLEDGE.
Donald C. Baker
DONALD C. BAKER P.S. 6938
4321 T.R. 252
GLENMONT, OHIO



852 SEPT. 8, 1989

166142
 REC'D. DEC 13 1989
 AT 2:35 O'CLOCK PM
 RECORDED DEC 14 1989
 Plat VOL 12 PG 349
 Holmes Co. Ohio Fee: \$9.35
 Recorder
 Richard Craven
 Laurel

I.P. FD. N17°24'16"W 3.30'
FROM CORNER