


PAINT TOWNSHIP  
4TH. QTR. LOT 3  
TWP. 10 RANGE 5  
HOLMES COUNTY, OHIO

This 2.920 acre plat is approved for residential wastewater treatment.

Date 12/14/89  
Sanitarian [Signature]

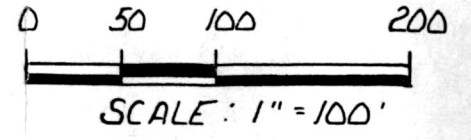


- IRON PIN FOUND
- △ R.R. SPIKE SET
- 5/8" REBAR WITH I.D. CAP SET
- I.D. CAP MARKED "BAKER 6938"

REFERENCES:

PLAT VOL. 3 PAGE 53  
PLAT VOL. 8 PAGE 238

BEARINGS FROM PLAT VOL. 7 PAGE 583

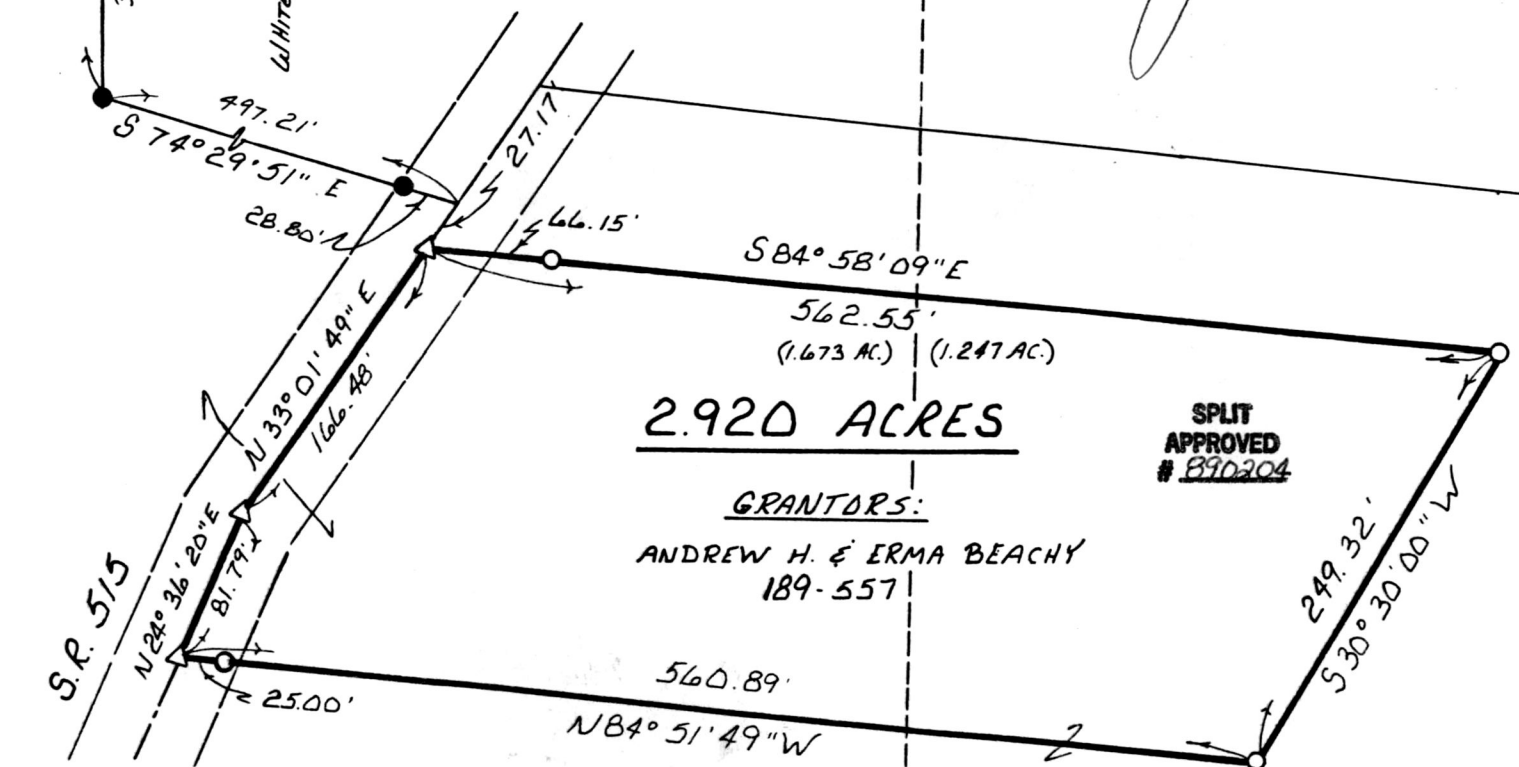


**2.920 ACRES**

SPLIT APPROVED # 890204

GRANTORS:

ANDREW H. & ERMA BEACHY  
189-557

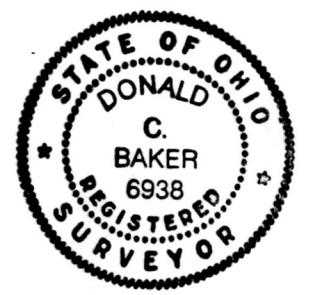

I CERTIFY THIS SURVEY TO BE CORRECT TO THE BEST OF MY KNOWLEDGE.

Donald C. Baker  
DONALD C. BAKER P.S. 6938  
4321 T.R. 252  
GLENMONT, OHIO