


THE COSHOCTON LAND SURVEYING SERVICE
 233 S. FOURTH ST. 166308 COSHOCTON, OHIO 43012

BEING PART OF: LOT
 SEC. 11, S.W. 1/4
 QUAR. 424
 T9N, R7W
 TOWNSHIP HARDY TWP.
 COUNTY THE VILLAGE OF MARIETTA

SURVEY FOR: TOM GINDLESBARGER
 (MARIETTA PROPERTY)
 DATE: 3/79
 SCALE: 1" = 50'

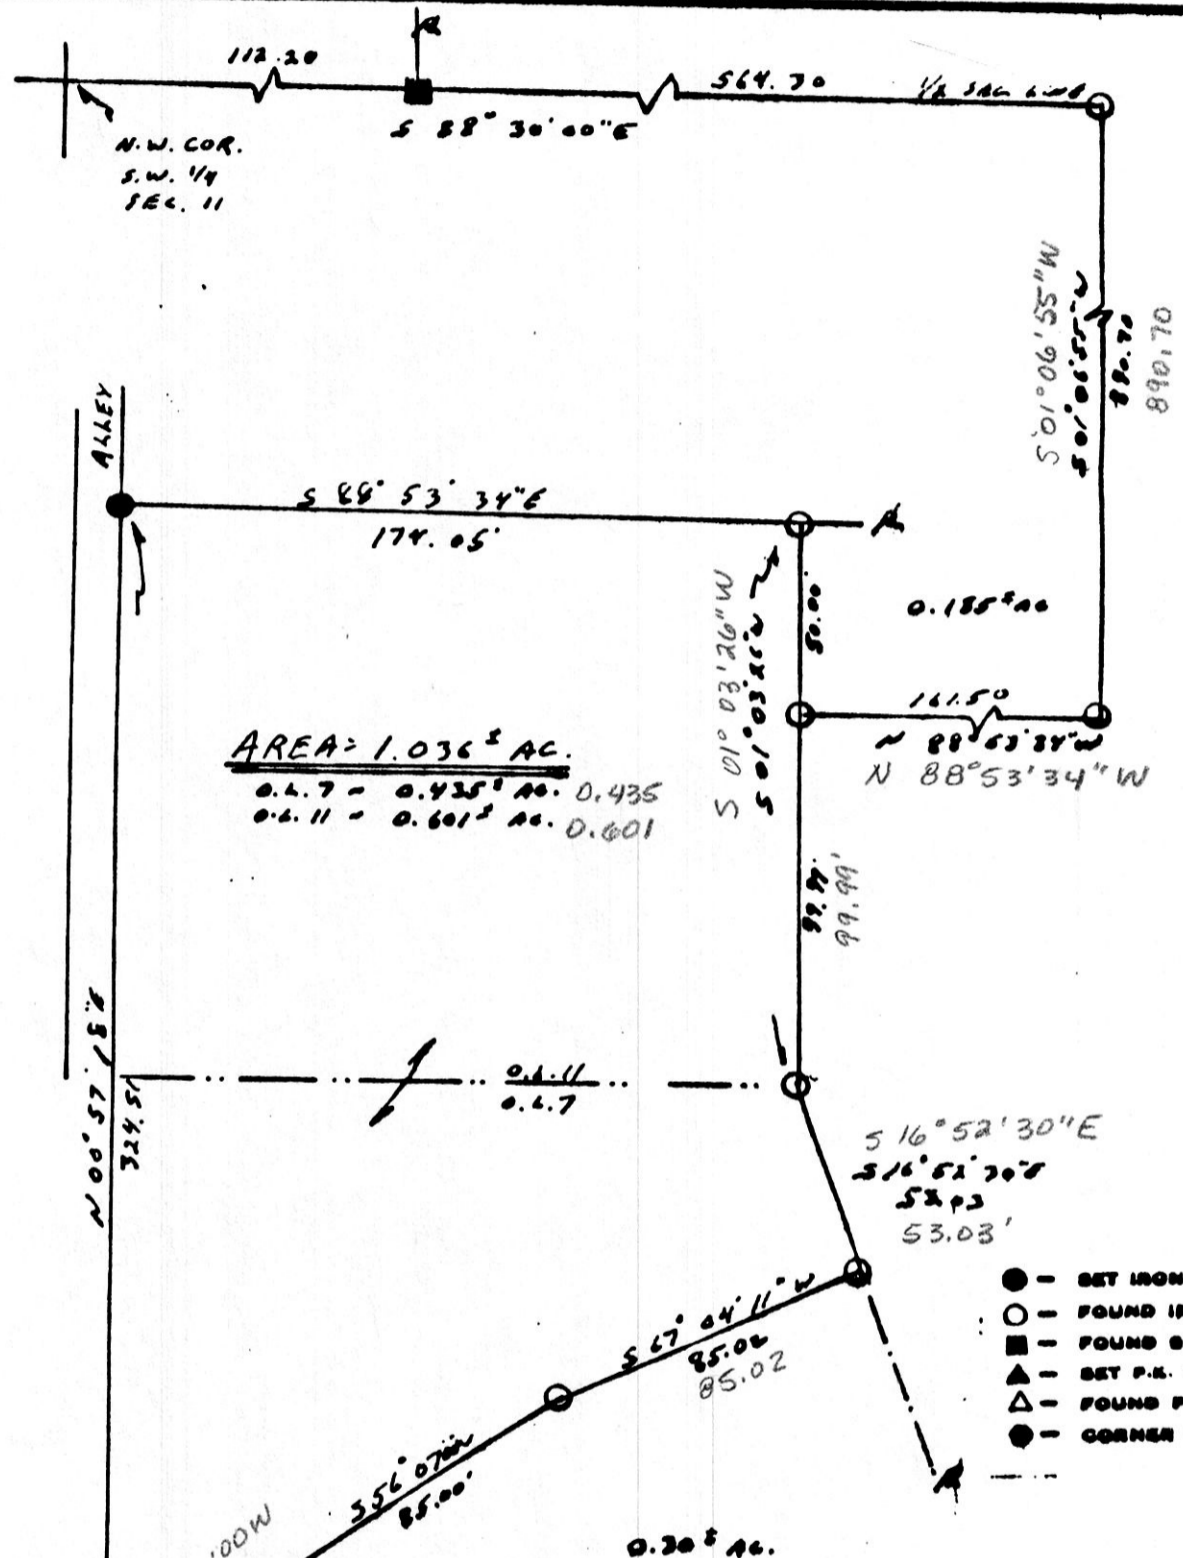


AREA = 1.036 AC.
 0.4.7 = 0.435 AC. 0.435
 0.6.11 = 0.601 AC. 0.601

- - SET IRON PIN
- - FOUND IRON
- - FOUND STON.
- ▲ - SET P.E. NAIL
- △ - FOUND P.E. NAIL
- - CORNER POST

166308
 Rec'd. JAN 03 1990 AT 11:10 O'CLOCK AM
 Recorded JAN 03 1990 Holmes Co. Ohio Fee: \$5.00
 Plat Vol. 12 Pg 356 Recorder: Richard Green
 Deed Vol. 245 Page 817
 Subject To All Easements
 And Right-Of-Way's, Public
 And Private, Of Record

I hereby certify the above plat to be correct to the best of my knowledge and belief.

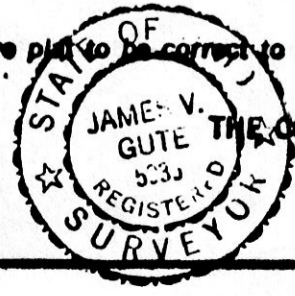

THE COSHOCTON LAND SURVEYING SERVICE
 REGISTERED SURVEYOR 5955
 613 F 17