


HARDY TOWNSHIP  
S.E. QTR. SEC. 11, T-9N; R-7W  
S.W. QTR. FRAC. SEC. 15, T-9N; R-6W  
HOLMES COUNTY, OHIO

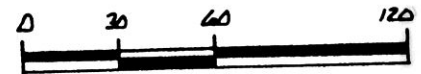

SCALE: 1" = 60'

- IRON PIN FOUND
- ▲ R.R. SPIKE FOUND
- 5/8" REBAR WITH I.D. CAP SET  
I.D. CAP MARKED "BAKER 6938"

REFERENCES:


PLAT VOL. 10 PAGE 701  
BEARINGS FROM PLAT VOL. 10  
PAGE 776

SURVEYED FOR ABE MAST



I CERTIFY THIS SURVEY TO BE CORRECT  
TO THE BEST OF MY KNOWLEDGE.

Donald C. Baker  
DONALD C. BAKER P.S. 6938  
4321 T.R. 252  
GLENMONT, OH.  
MAY 24, 1989

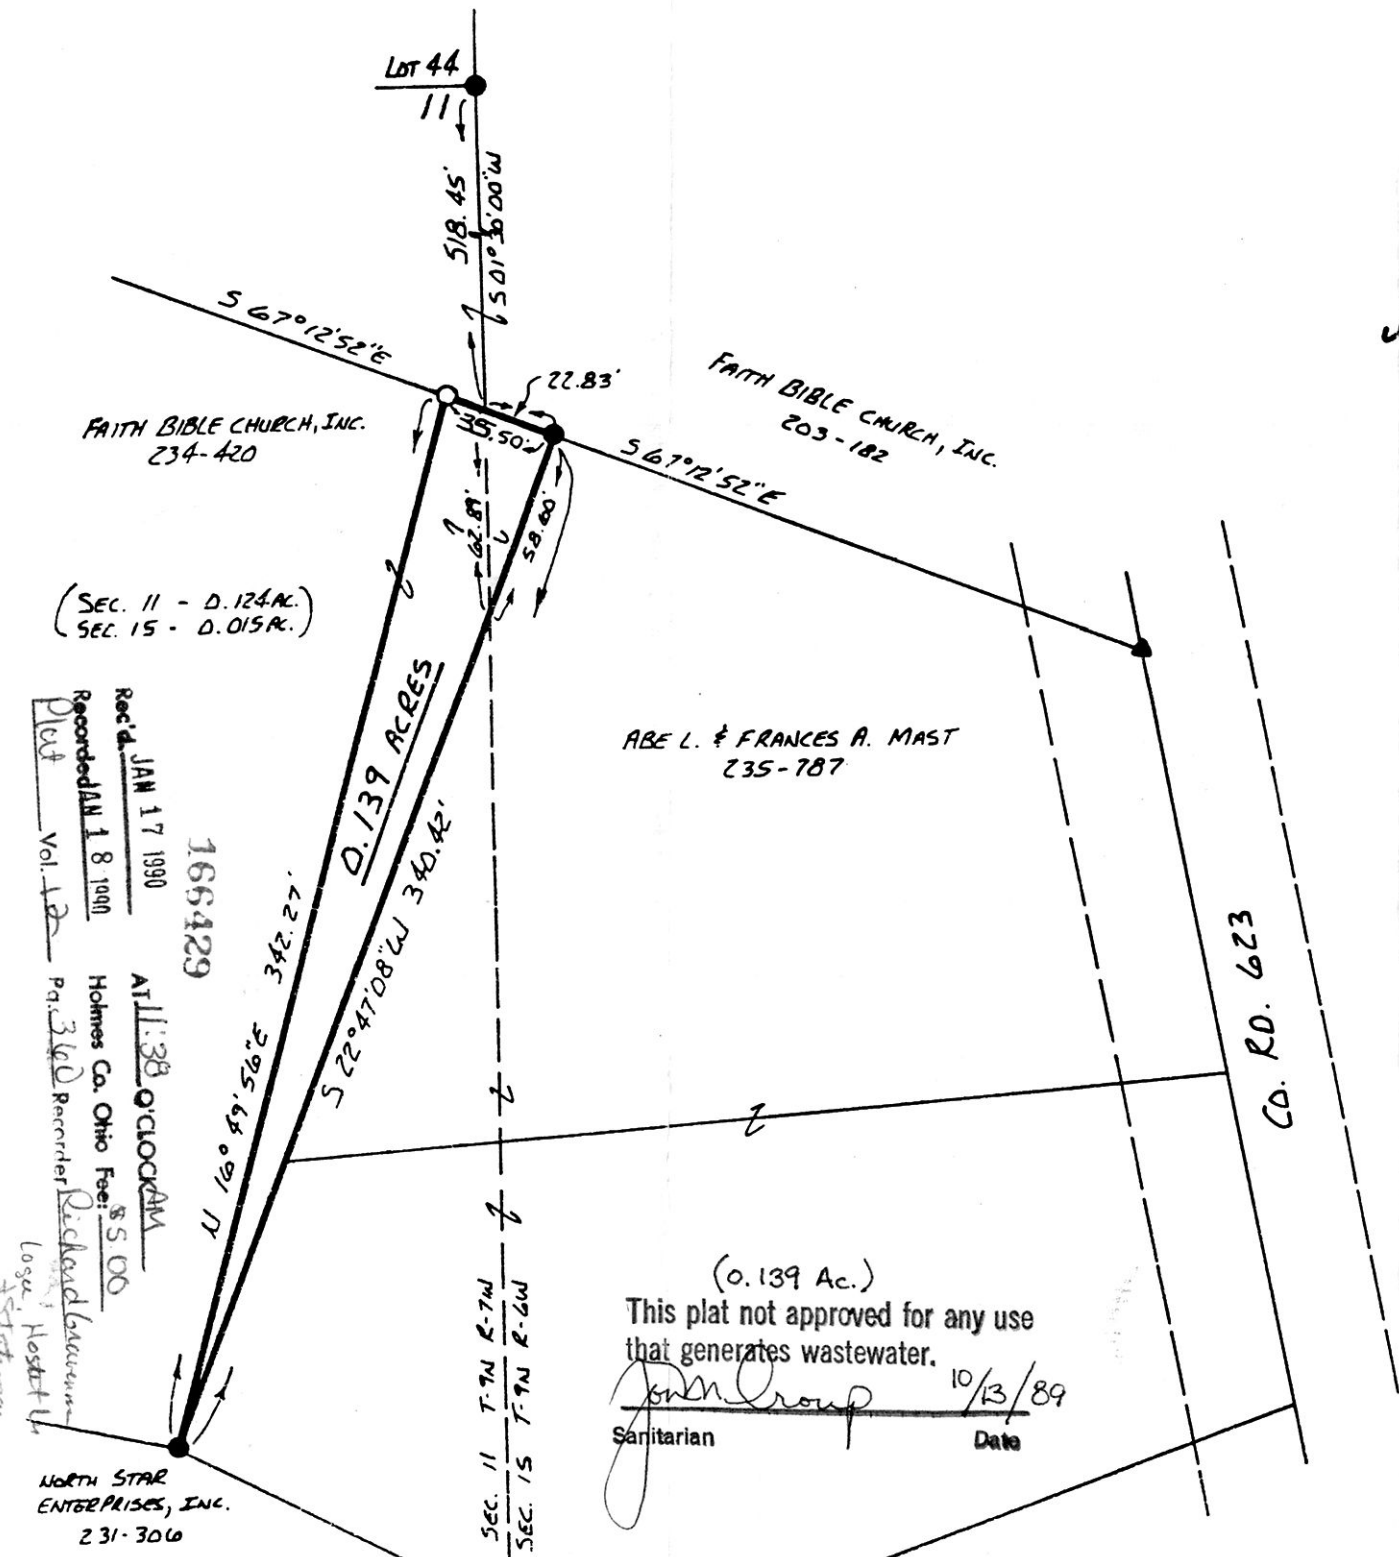

(SEC. 11 - D. 124 AC.)  
(SEC. 15 - D. 015 AC.)

ABE L. & FRANCES A. MAST  
235-787

(0.139 Ac.)  
This plat not approved for any use  
that generates wastewater.  
John Group 10/13/89  
Sanitarian Date

166429  
 Rec'd JAN 17 1990  
 Recorded JAN 18 1990  
 Vol. 12  
 Pa. 340 Recorder  
 Richard Lawrence  
 Loser, Hostetler  
 Stateman  
 AT 11:38 O'CLOCK AM  
 Holmes Co. Ohio Fee: \$5.00  
 NORTH STAR ENTERPRISES, INC.  
 231-306

Deed Vol. 1. 245 Page 934