
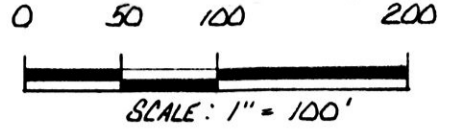


MONROE TOWNSHIP
4TH. QTR. LOT 23
TWP.-9N RANGE-8W
HOLMES COUNTY, OHIO

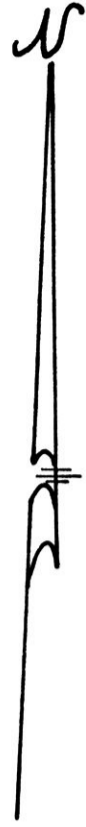

- IRON PIN FOUND
- △ R.R. SPIKE SET

REFERENCES:


PLAT VOL. 6 PAGE 111
PLAT VOL. 10 PAGE 179
DEED VOL. 210 PAGE 455

BEARINGS FROM PLAT VOL. 6 PAGE 111

This 2.507 acre plat is approved for transfer only. Existing wastewater treatment system unknown.

1/17/90
Date
Sanitarian

YODER LUMBER CO., INC.
174-42

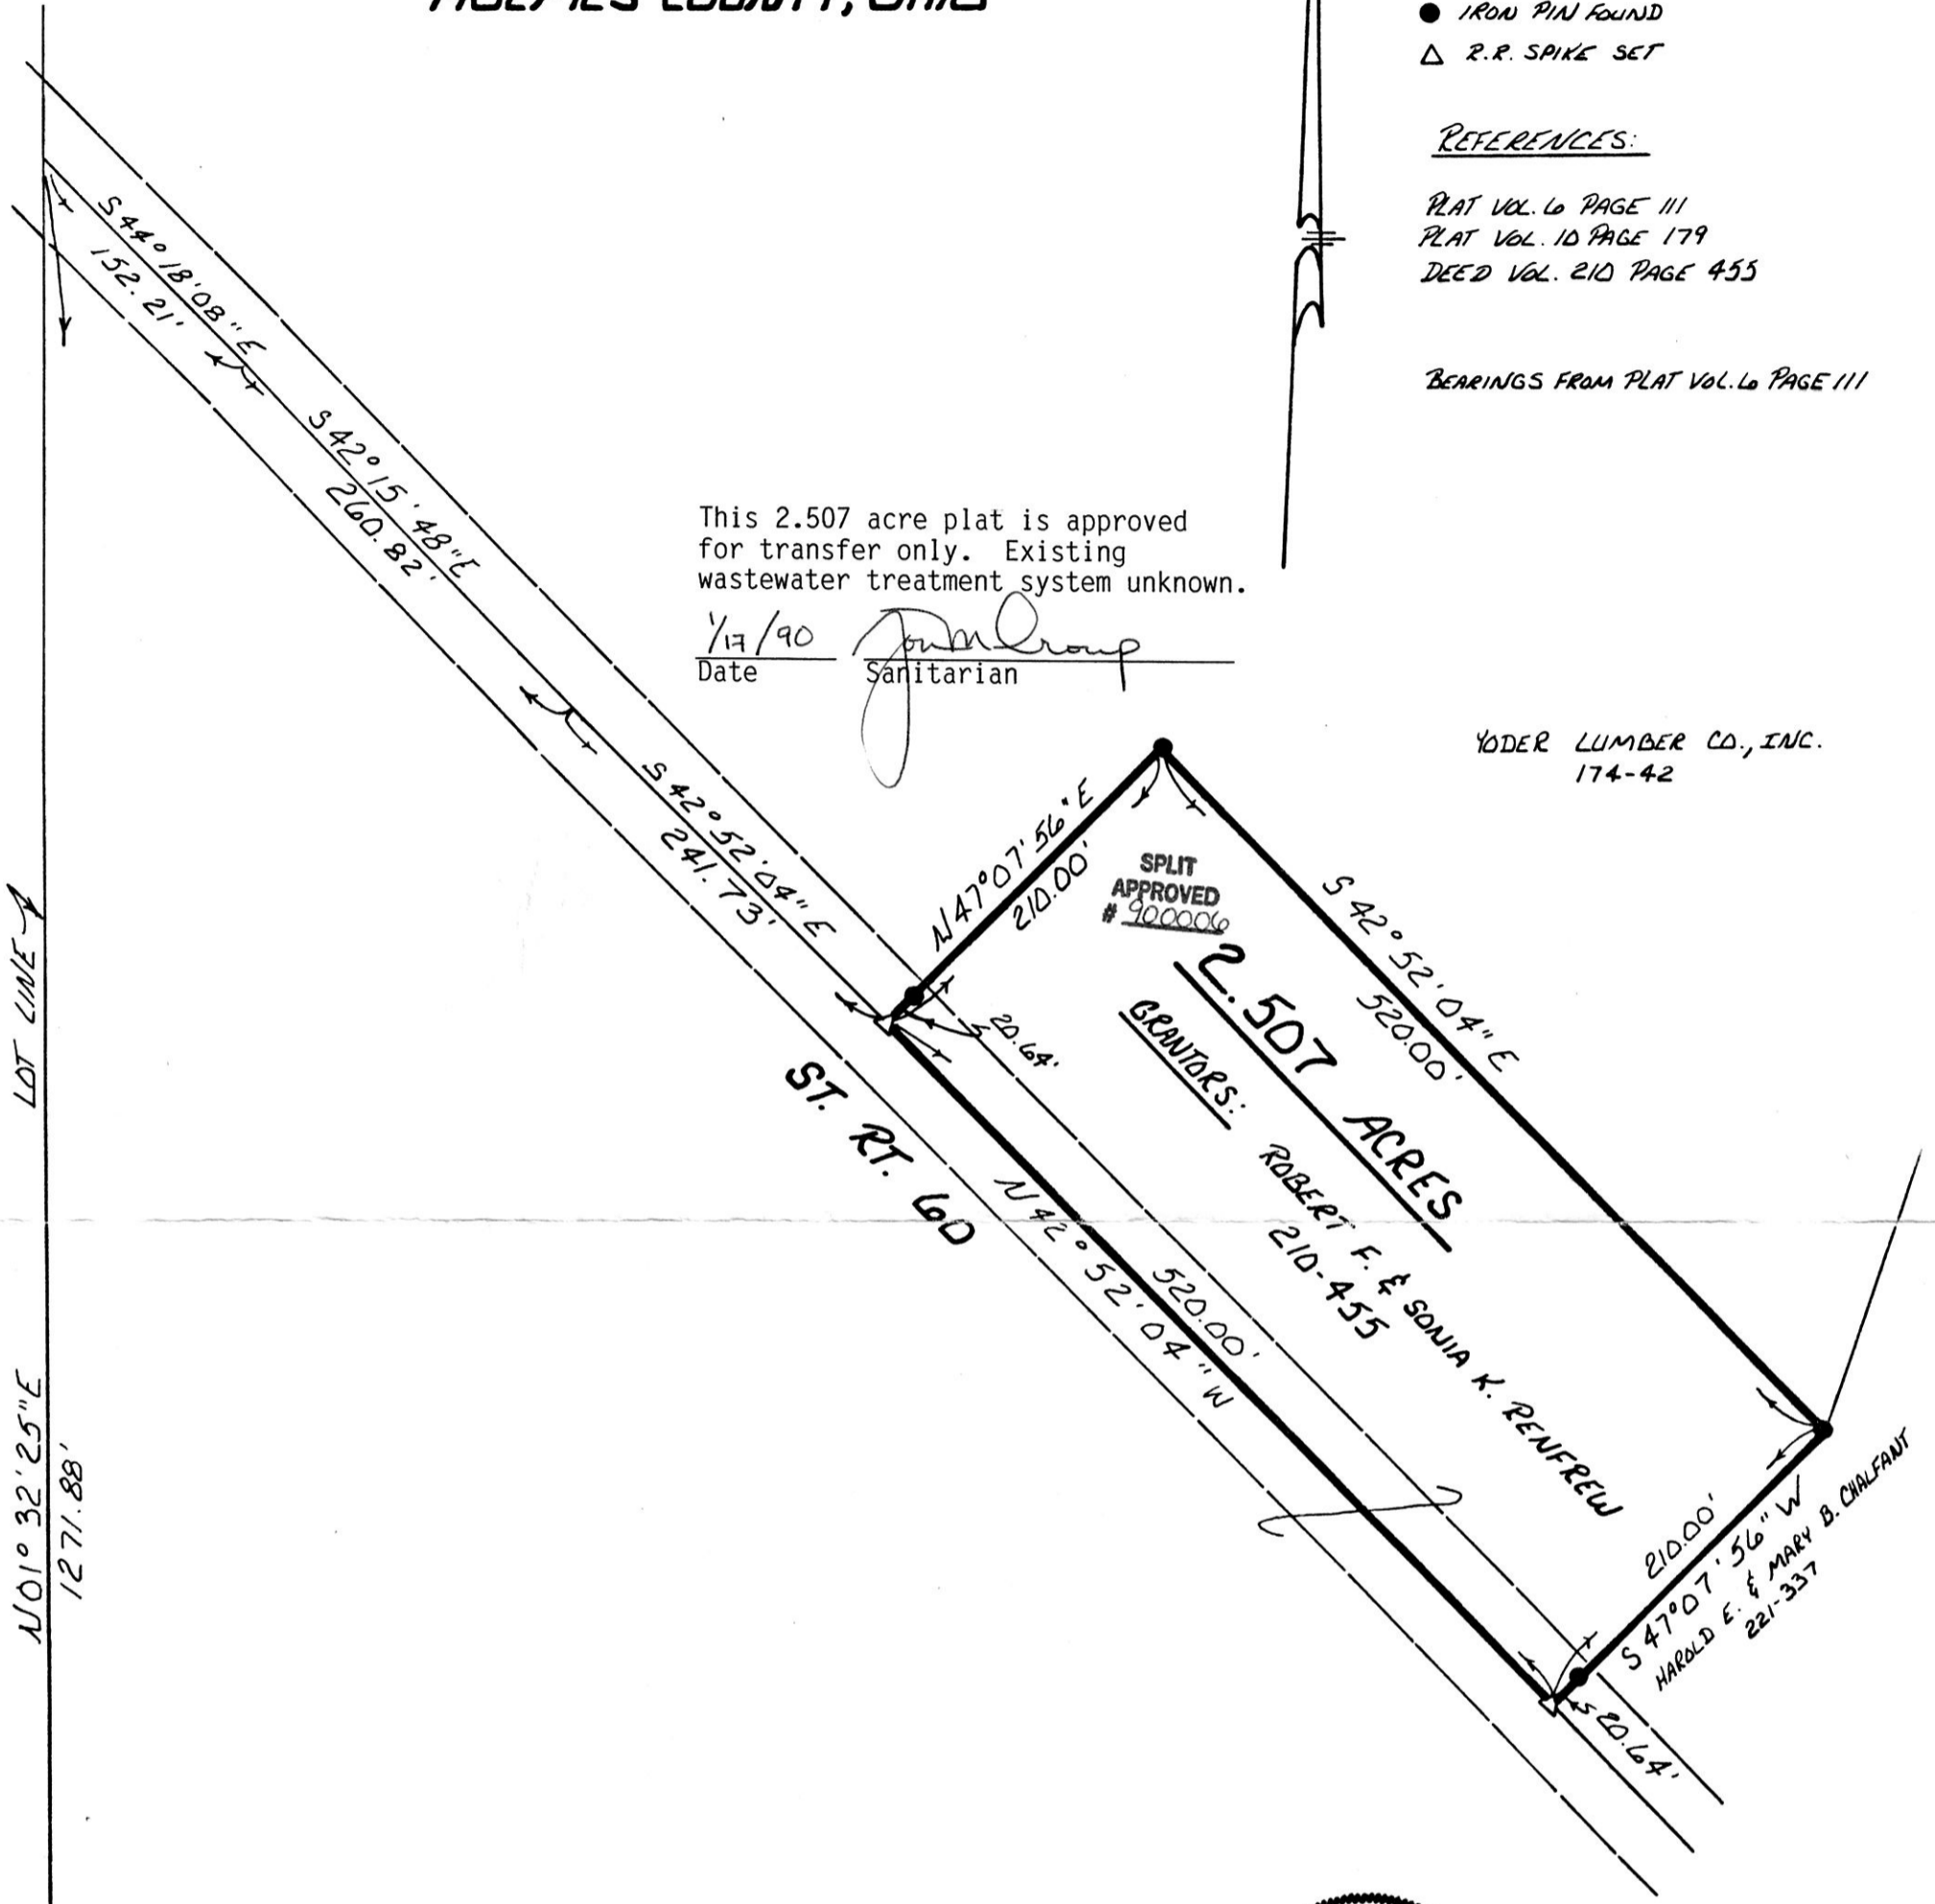

I CERTIFY THIS SURVEY TO BE CORRECT TO THE BEST OF MY KNOWLEDGE.

Donald C. Baker
DONALD C. BAKER P.S. 6938
4321 T.R. 252
GLENMONT, OHIO

166481

REC'D. JAN 22 1990
AT 10:42 O'CLOCK AM
RECORDED JAN 23 1990
Plat VOL. 12 PG. 361

INDEXED

Holmes Co. Ohio Fee: \$9.35 Deed Vol. 245 Page 972
Richard Graven Recorder

DEC. 21, 1989