


- PAST FOUND
- STONE FOUND
- IRON PIN FOUND
- 5/8" REBAR WITH I.D. CAP SET
- I.D. CAP MARKED "BAKER 6938"

REFERENCES:
 PLAT VOL. 5 PAGE 105
 VARIOUS DEEDS AS SHOWN
 BEARINGS FROM PLAT VOL. 3 PAGE 46B

RICHLAND TOWNSHIP
 S.E. & S.W. QTR. SEC. 21
 TWP.-8N RANGE-9W
 HOLMES COUNTY, OHIO

(0.018 Ac.)
 This plat not approved for any use
 that generates wastewater.

[Signature] 1/24/90
 Sanitarian Date

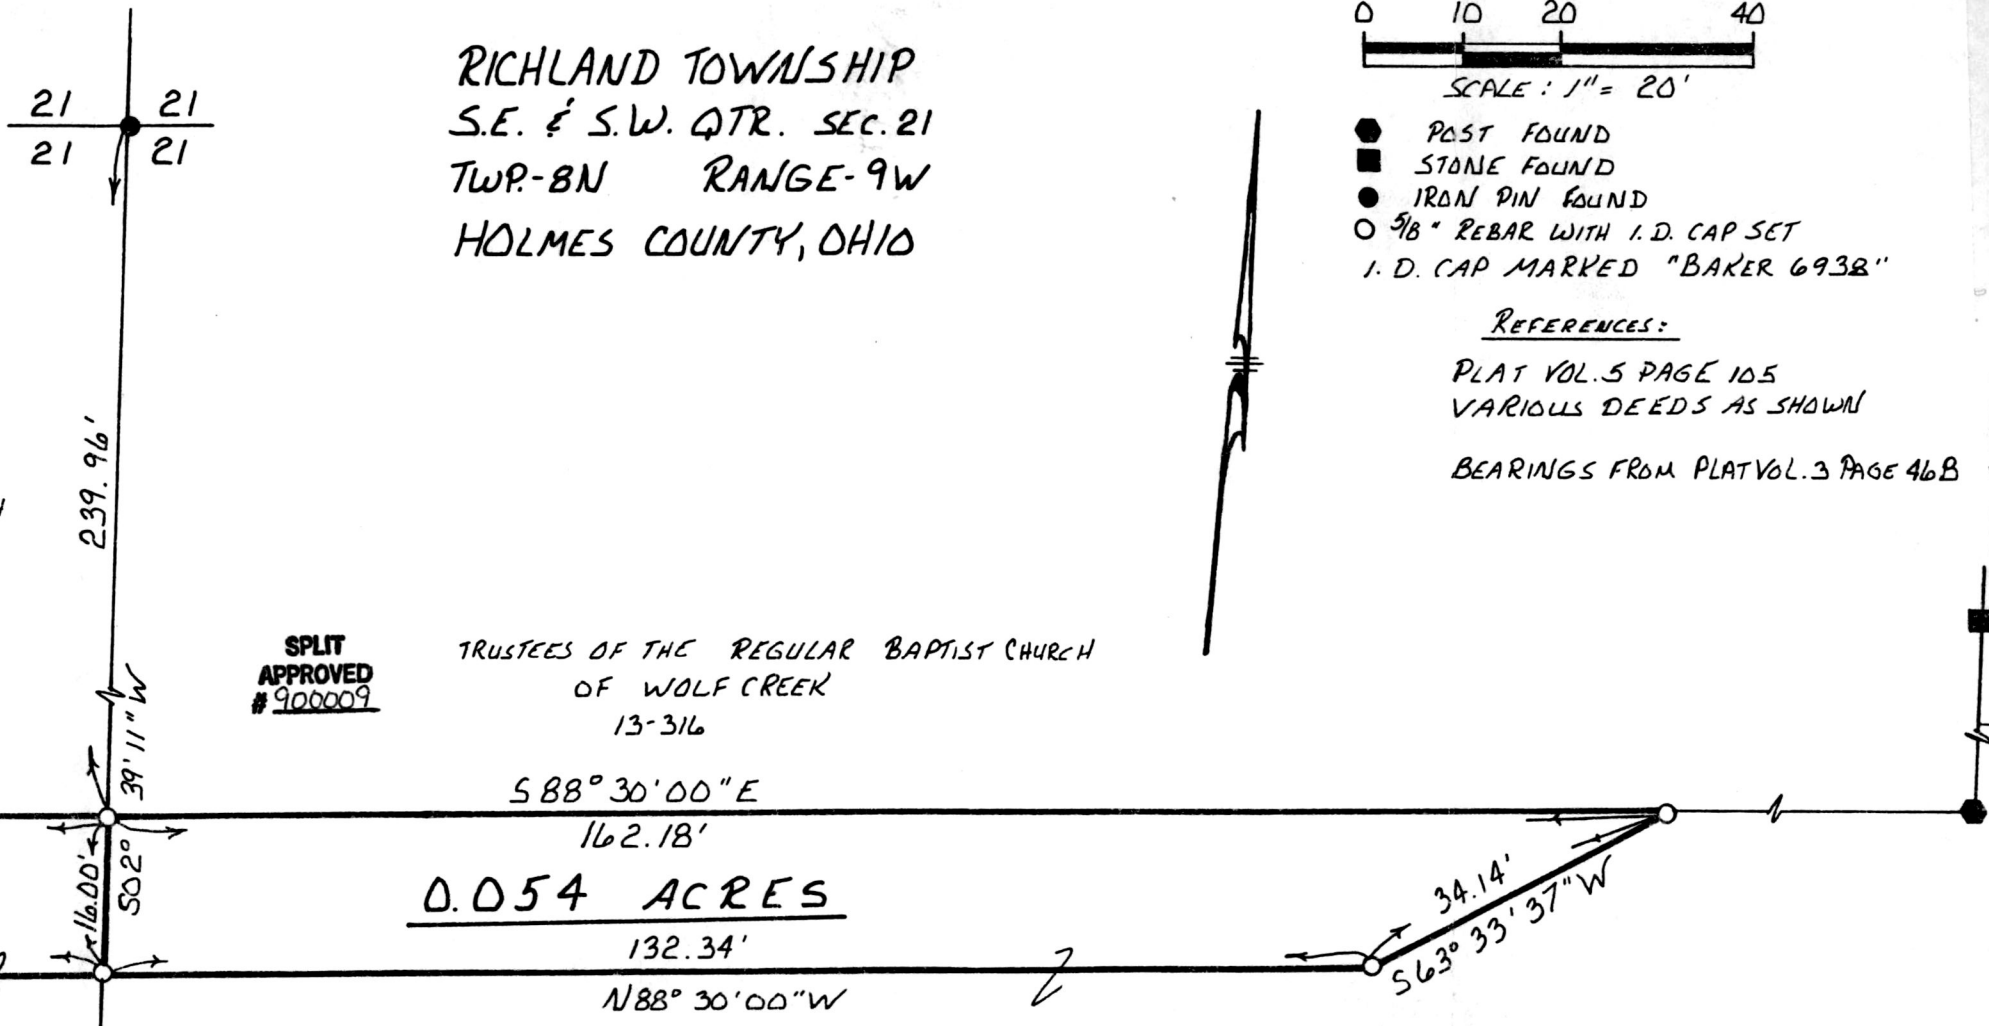

THE TRUSTEES OF THE
 WOLF CREEK BAPTIST CHURCH
 146-386

SPLIT
 APPROVED
 #900008

SPLIT
 APPROVED
 #900009

TRUSTEES OF THE REGULAR BAPTIST CHURCH
 OF WOLF CREEK
 13-316

0.018 ACRES

0.054 ACRES

GRANTORS:

RALPH & HAZEL HYATT
 136-44
 166618

GRANTOR:

ALICE HAWKINS
 212-306

(0.054 Ac.)
 This plat not approved for any use
 that generates wastewater.

Holmes Co. Ohio Fee: \$500
 Pg. 368 Recorder: *[Signature]* 1/24/90

[Signature] Sanitarian Date



APPROVED BY
 TAX MAP OFFICE
 Date 1/31/90 B

I CERTIFY THIS SURVEY TO BE CORRECT
 TO THE BEST OF MY KNOWLEDGE.

[Signature]
 DONALD C. BAKER P.S. 6938
 4321 T.R. 252
 GLENMONT, OHIO

SEPT. 20, 1989

VOL 12 PAGE 368

WOLF CREEK BAPTIST CHURCH OF STILLWELL 230-032 7777115

Rec'd. FEB 02 1990
 Recorded FEB 05 1990
 Plat Vol. 12

Deed Vol. 246 Pages 119 & 121