



BERLIN TOWNSHIP
1ST QTR. LOT 13
TWP.-9N; RANGE-6W
HOLMES COUNTY, OHIO

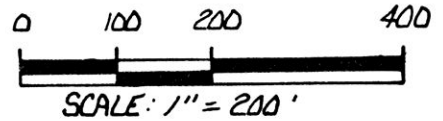

- ▲ R.R. SPIKE FOUND
 - IRON PIN FOUND
 - △ R.R. SPIKE SET
 - 5/8" REBAR WITH I.D. CAP SET
- I.D. CAP MARKED "BAKER 6938"

REFERENCES:

PLAT VOL. 8 PAGE 194
DEED VOL. 217 PAGE 30
BEARINGS FROM PLAT VOL. 12
PAGE 76

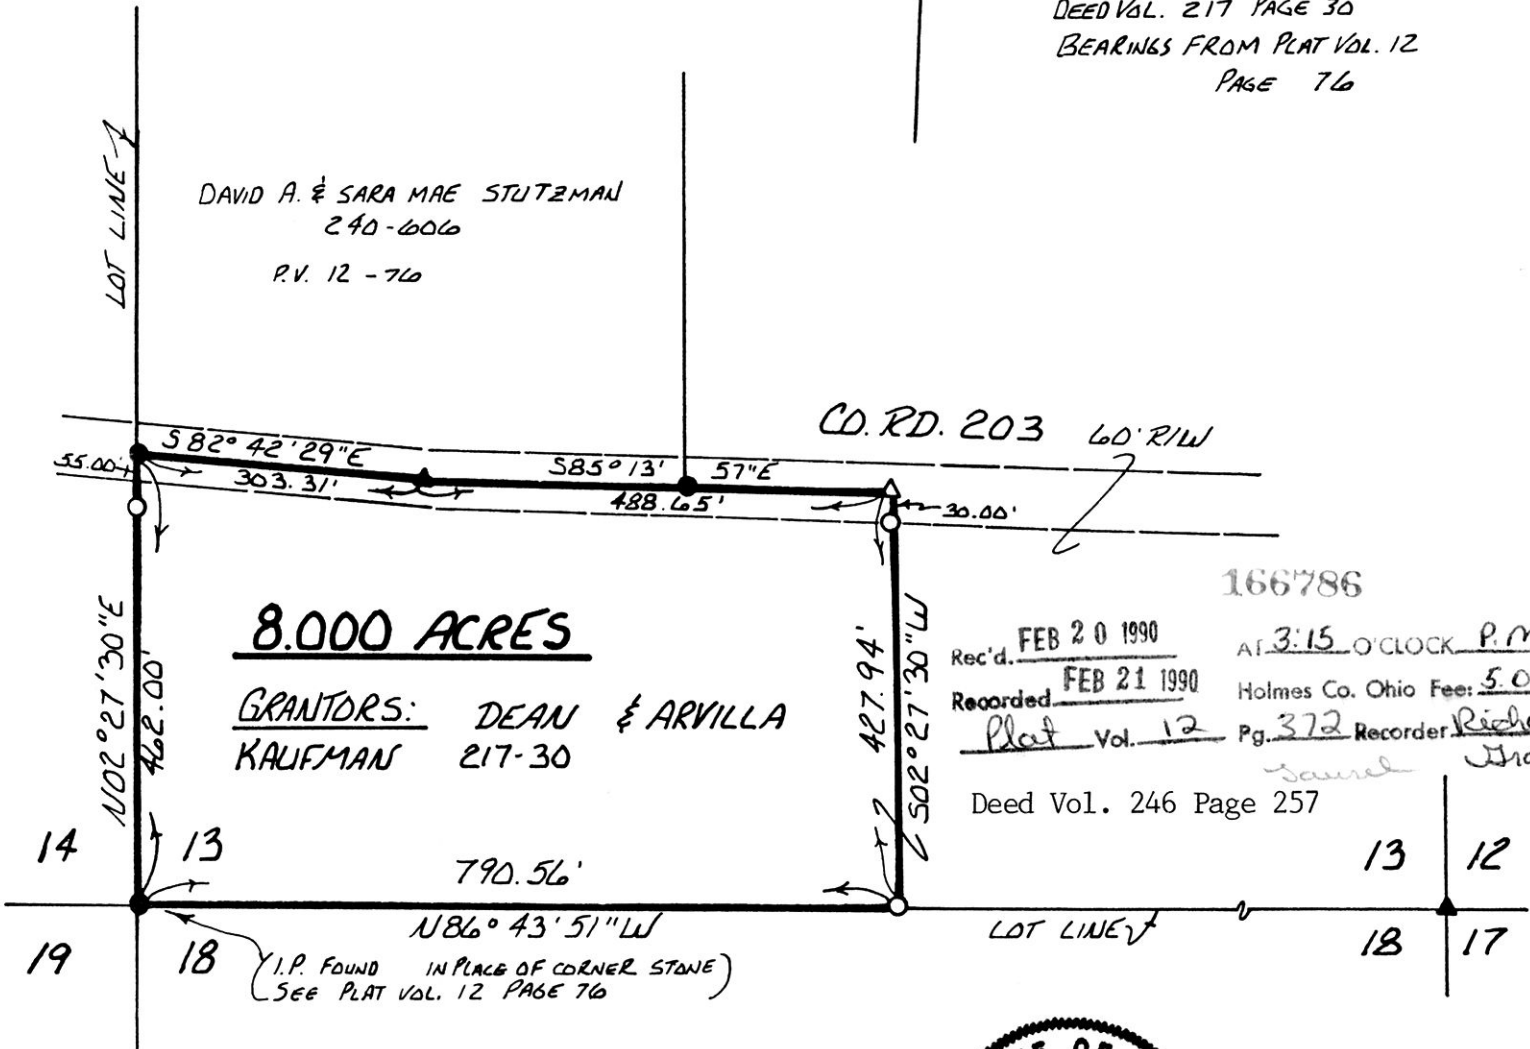

166786

Rec'd. FEB 20 1990 AT 3:15 O'CLOCK P.M.
Recorded FEB 21 1990 Holmes Co. Ohio Fee: 5.00
Plat Vol. 12 Pg. 372 Recorder Richard Brown
Deed Vol. 246 Page 257

I CERTIFY THIS SURVEY TO BE CORRECT TO THE BEST OF MY KNOWLEDGE.

Donald C. Baker
DONALD C. BAKER P.S. 6938
4321 T.R. 252
GLENMONT, OHIO



JAN. 25, 1990

PLAT APPROVED
2/16/90 B