


BERLIN TOWNSHIP
4TH. QTR. LOT 4
T-9N R-6W
HOLMES COUNTY, OHIO

RESURVEY OF THE LANDS CONVEYED TO
JOHN H.N. & SYLVIA MILLER IN DEED
VOL. 147 PAGE 401.

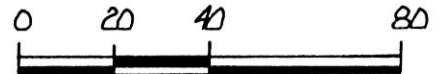


SCALE: 1" = 40'

- HIGHWAY MONUMENT FOUND
- IRON PIN FOUND

○ 5/8" REBAR WITH I.D. CAP SET
I.D. CAP MARKED "BAKER 6938"

REFERENCES:

PLAT VOL. 3 PAGE 94-B
PLAT VOL. 8 PAGE 158
VARIOUS DEEDS AS SHOWN
BEARINGS FROM STATE
HWY. ROAD PLANS

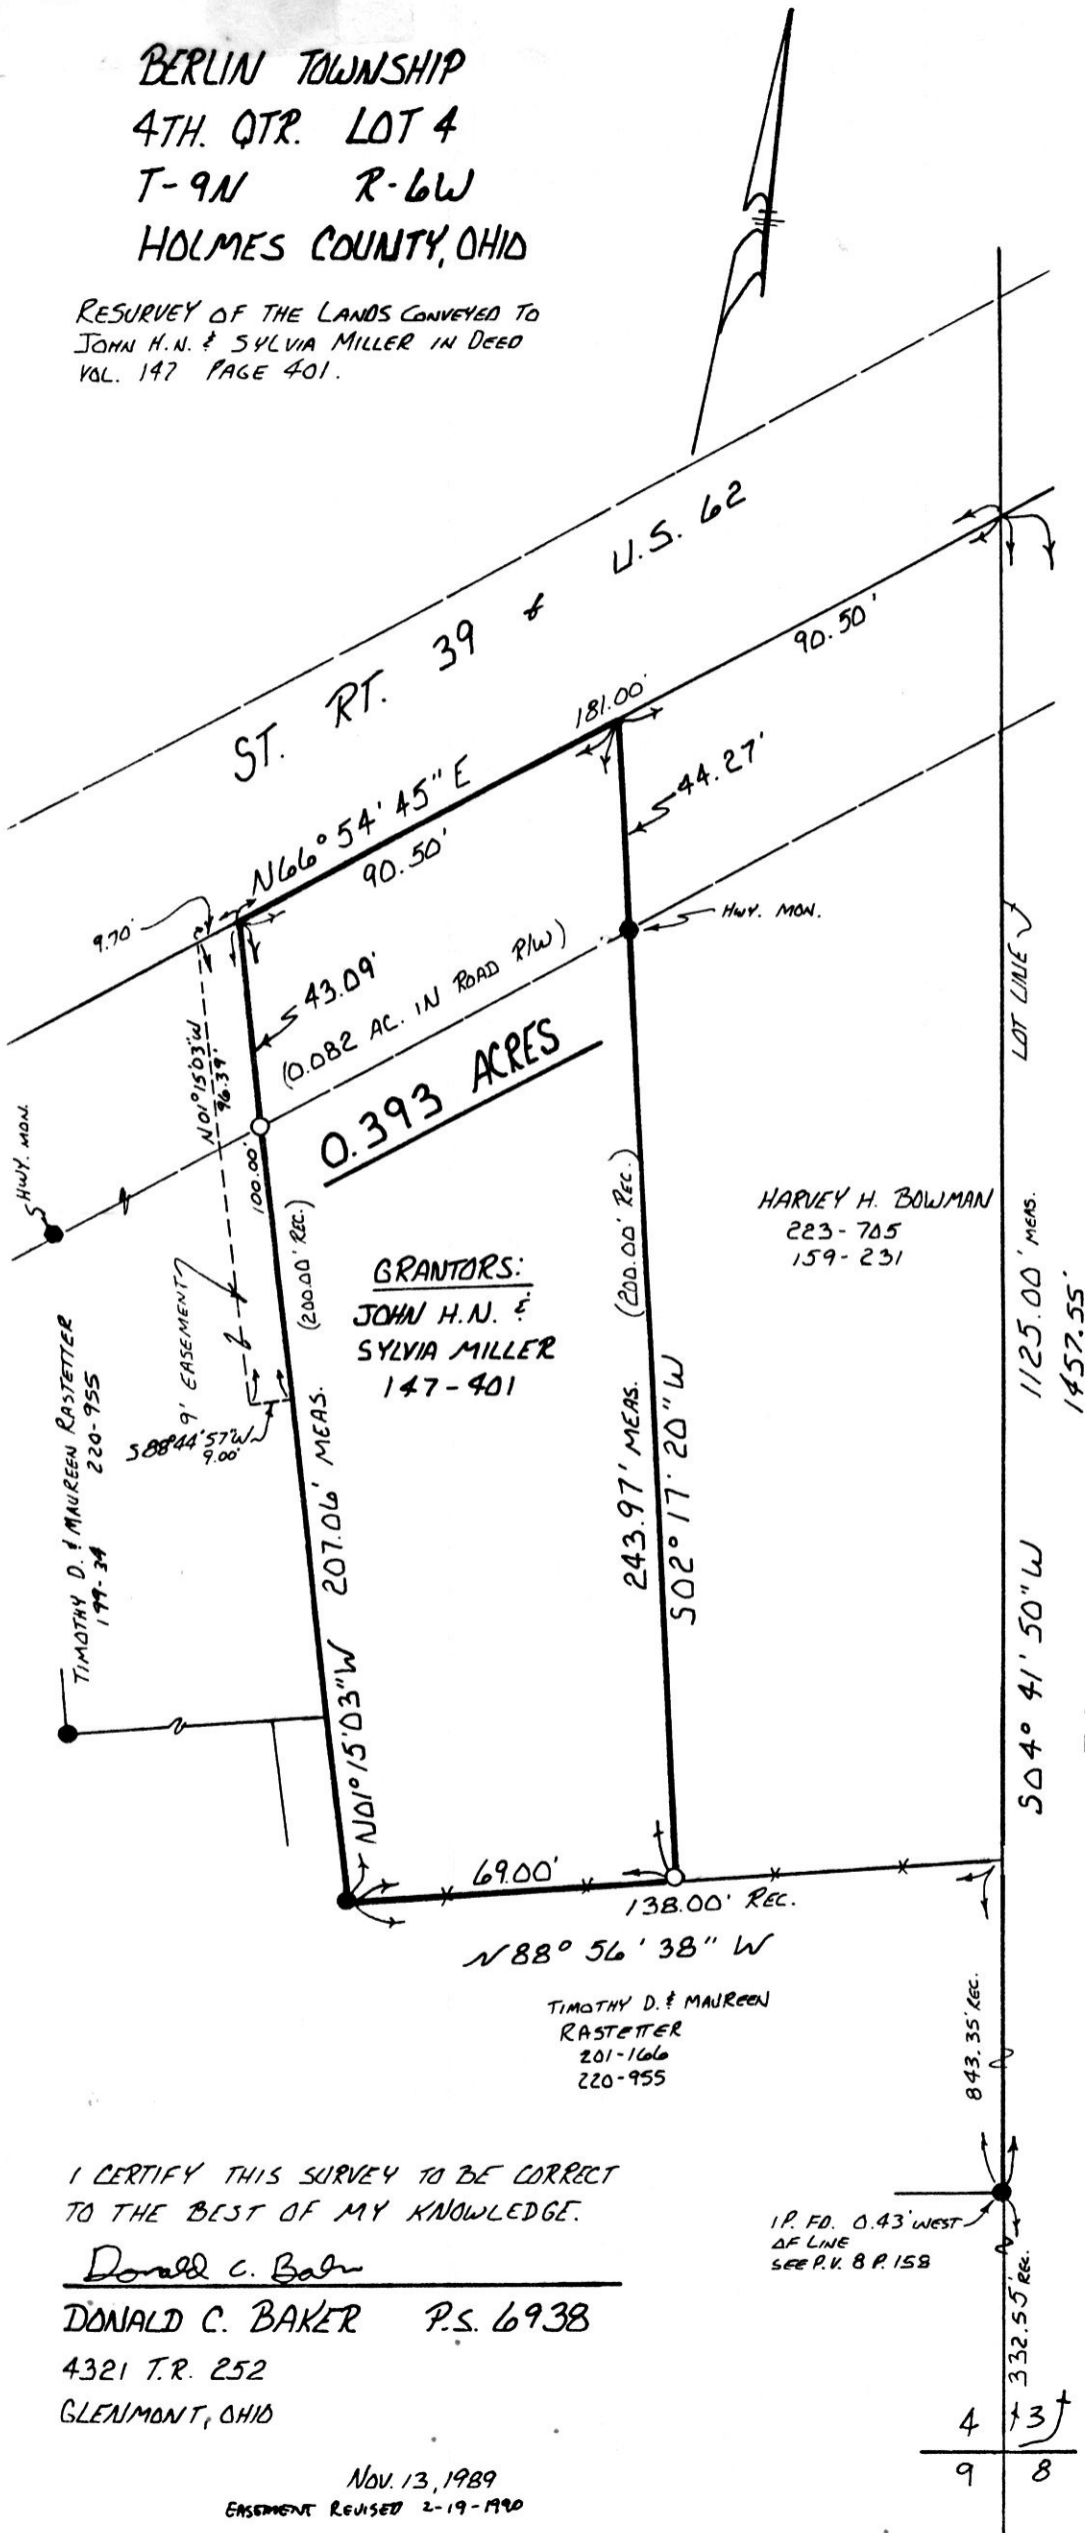

0.393 ACRES

GRANTORS:
JOHN H.N. &
SYLVIA MILLER
147-401

HARVEY H. BOWMAN
223-705
159-231

TIMOTHY D. & MAUREEN
RASTETTER
201-1666
220-955

REC'D. MAR 12 1990
AT 2:15 O'CLOCK PM
RECORDED MAR 13 1990
Plat VOL 12 PG. 386
Holmes Co. Ohio Fee: \$5.00
Richard Graven Recorder



I CERTIFY THIS SURVEY TO BE CORRECT
TO THE BEST OF MY KNOWLEDGE.

Donald C. Baker
DONALD C. BAKER P.S. 6938
4321 T.R. 252
GLENMONT, OHIO

NOV. 13, 1989
EASEMENT REVISED 2-19-1990

PLAT APPROVED
3/12/90 B 920-MS