


WALNUT CREEK TOWNSHIP  
 N.E. QTR. SECTION 18  
 TWP. 9N RANGE 5W  
 HOLMES COUNTY, OHIO

167035

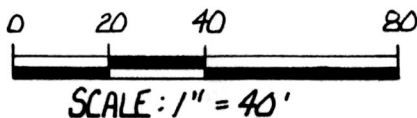

- IRON PIN FOUND
- 5/8" REBAR WITH I.D. CAP SET
- I.D. CAP MARKED "BAKER 6938"

REFERENCES:


- DEED VOL. 223 PAGE 515
- DEED VOL. 223 PAGE 827
- DEED VOL. 233 PAGE 187
- DEED VOL. 243 PAGE 770
- PLAT VOL. 4 PAGE 83
- PLA VOL. 4 PAGE 95
- BEARINGS FROM PLAT VOL. 10 PAGE 10

SPLIT  
 APPROVED  
 # 900025

Pd. \$5.00

(0.413 Ac.)  
 This plat not approved for any use  
 that generates wastewater.

*John Group*  
 Sanitarian 3/5/90  
 Date

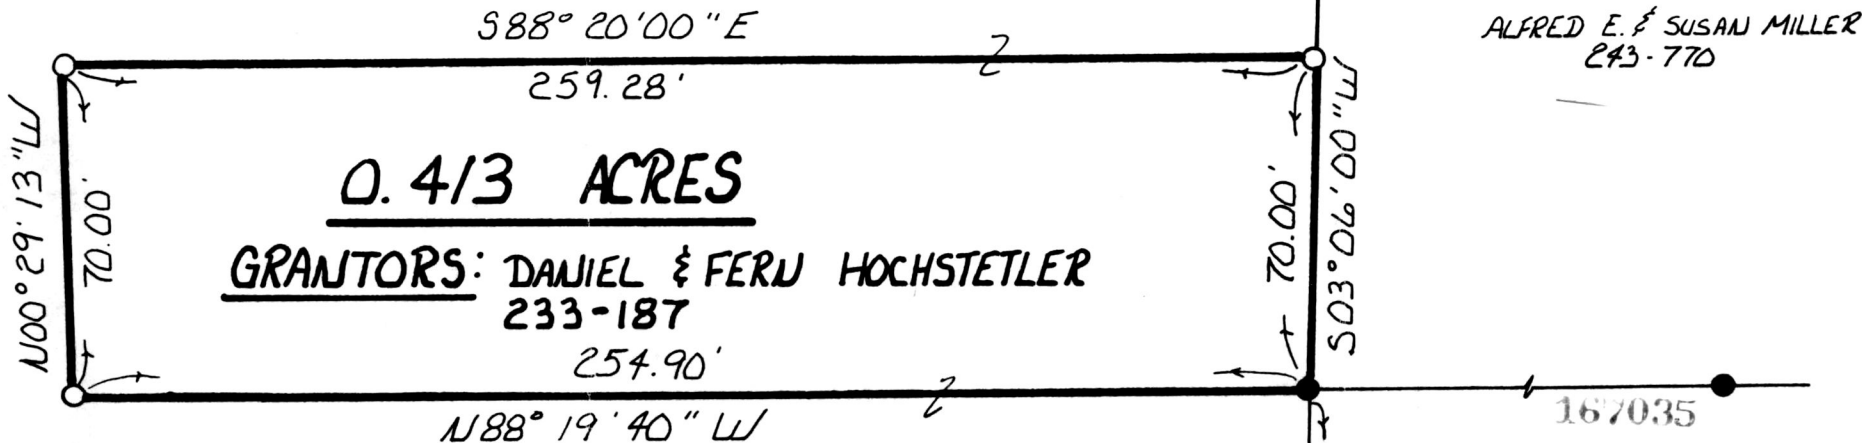

**0.413 ACRES**  
**GRANTORS: DANIEL & FERN HOCHSTETLER**  
**233-187**

ALFRED E. & SUSAN MILLER  
 243-770



I CERTIFY THIS SURVEY TO BE CORRECT  
 TO THE BEST OF MY KNOWLEDGE.

*Donald C. Baker*  
 DONALD C. BAKER P.S. 6938  
 4321 T.R. 252  
 GLENMONT, OHIO

FEB. 23, 1990

Rec'd MAR 13 1990 AT 1:53 o'clock Pm  
 Recorded MAR 14 1990 Holmes Co. Ohio Fee: \$5.00  
 Plat Vol. 12 Pg. 388 Recorder *Richard Gray*  
 Deed Vol. 246 Page 520  
 1455.96' REC. 18 | 19  
 187° 00' 00" W 18 | 19

PLAT APPROVED  
 3/12/90 B

1091-M5

VOL 12 PAGE 388