


KNOX TOWNSHIP  
N.W. QTR. SECTION 24  
TWP. 19N RANGE 15W  
HOLMES COUNTY, OHIO

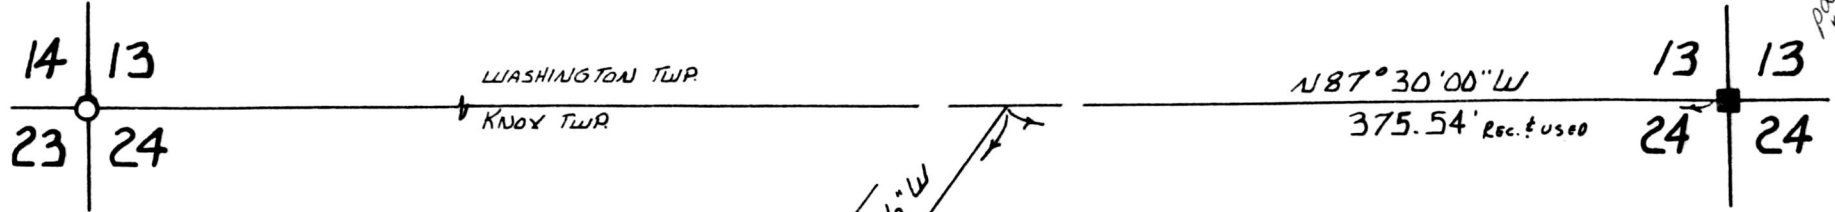

RESURVEY OF A 1 AC TRACT AS DESCRIBED  
IN DEED VOL. 215 PAGE 98.




SCALE: 1" = 100'

- STONE FOUND
- IRON PIN FOUND
- △ R. R. SPIKE SET
- 5/8" REBAR WITH I.D. CAP SET  
I.D. CAP MARKED "BAKER 6938"

REFERENCES:

PLAT VOL. 4 PAGE 38  
PLAT VOL. 8 PAGE 390  
VARIOUS DEEDS AS SHOWN  
BEARINGS FROM DEED VOL. 240 PAGE 30

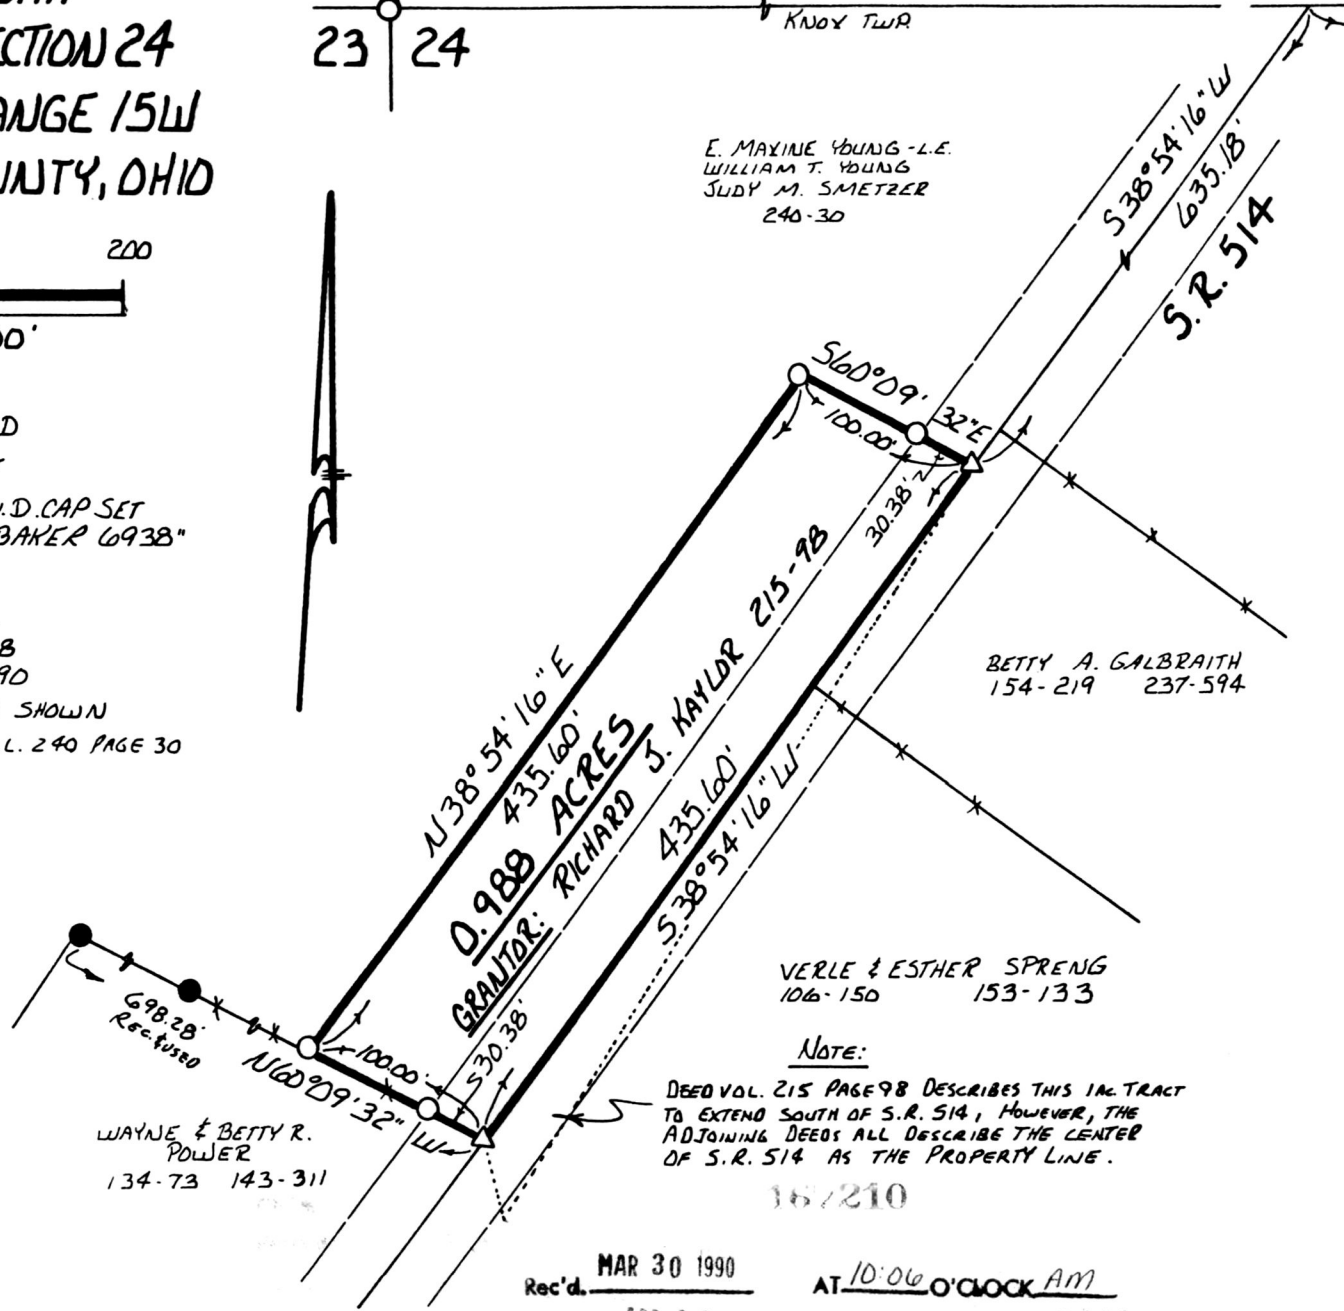

E. MAXINE YOUNG - L.E.  
WILLIAM T. YOUNG  
JUDY M. SMETZER  
240-30

BETTY A. GALBRAITH  
154-219 237-594

VERLE & ESTHER SPRENG  
106-150 153-133

WAYNE & BETTY R.  
POWER  
134-73 143-311



NOTE:

DEED VOL. 215 PAGE 98 DESCRIBES THIS 1 AC TRACT  
TO EXTEND SOUTH OF S.R. 514, HOWEVER, THE  
ADJOINING DEEDS ALL DESCRIBE THE CENTER  
OF S.R. 514 AS THE PROPERTY LINE.

I CERTIFY THIS SURVEY TO BE CORRECT  
TO THE BEST OF MY KNOWLEDGE.

Donald C Baker  
DONALD C. BAKER P.S. 6938  
4321 T.R. 252  
GLENMONT, OHIO

MARCH 23, 1990

Rec'd. MAR 30 1990

AT 10:06 O'CLOCK AM

Recorded APR 02 1990

Holmes Co. Ohio Fee: \$5.00 Deed Vol. 246 Page 660

Plat Vol. 12

Pg. 394 Recorder: Richard Shaver

PLAT APPROVED  
3/30/90 B

VOL 12 PAGE 394

1072-M5

pg. 45.00