


RIPLEY TOWNSHIP
N.E. QTR. SEC. 7
T-17N R-14W
HOLMES COUNTY, OHIO

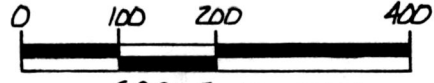

SCALE: 1" = 200'

- IRON PIN FOUND
- 5/8" REBAR WITH I.D. CAP SET
I.D. CAP MARKED "BAKER 6938"


REFERENCES:

PLAT VOL. 7 PAGE 639
 DEED VOL. 190 PAGE 855
 BEARINGS FROM PLAT VOL. 9
 PAGE 177.

SPLIT APPROVED # 900050

Deed Vol. 247 Page 99

(TRACT I 4.475 Ac.)
 This plat not approved for any use
 that generates wastewater.
J.M. Group 5/2/90
 Sanitarian Date

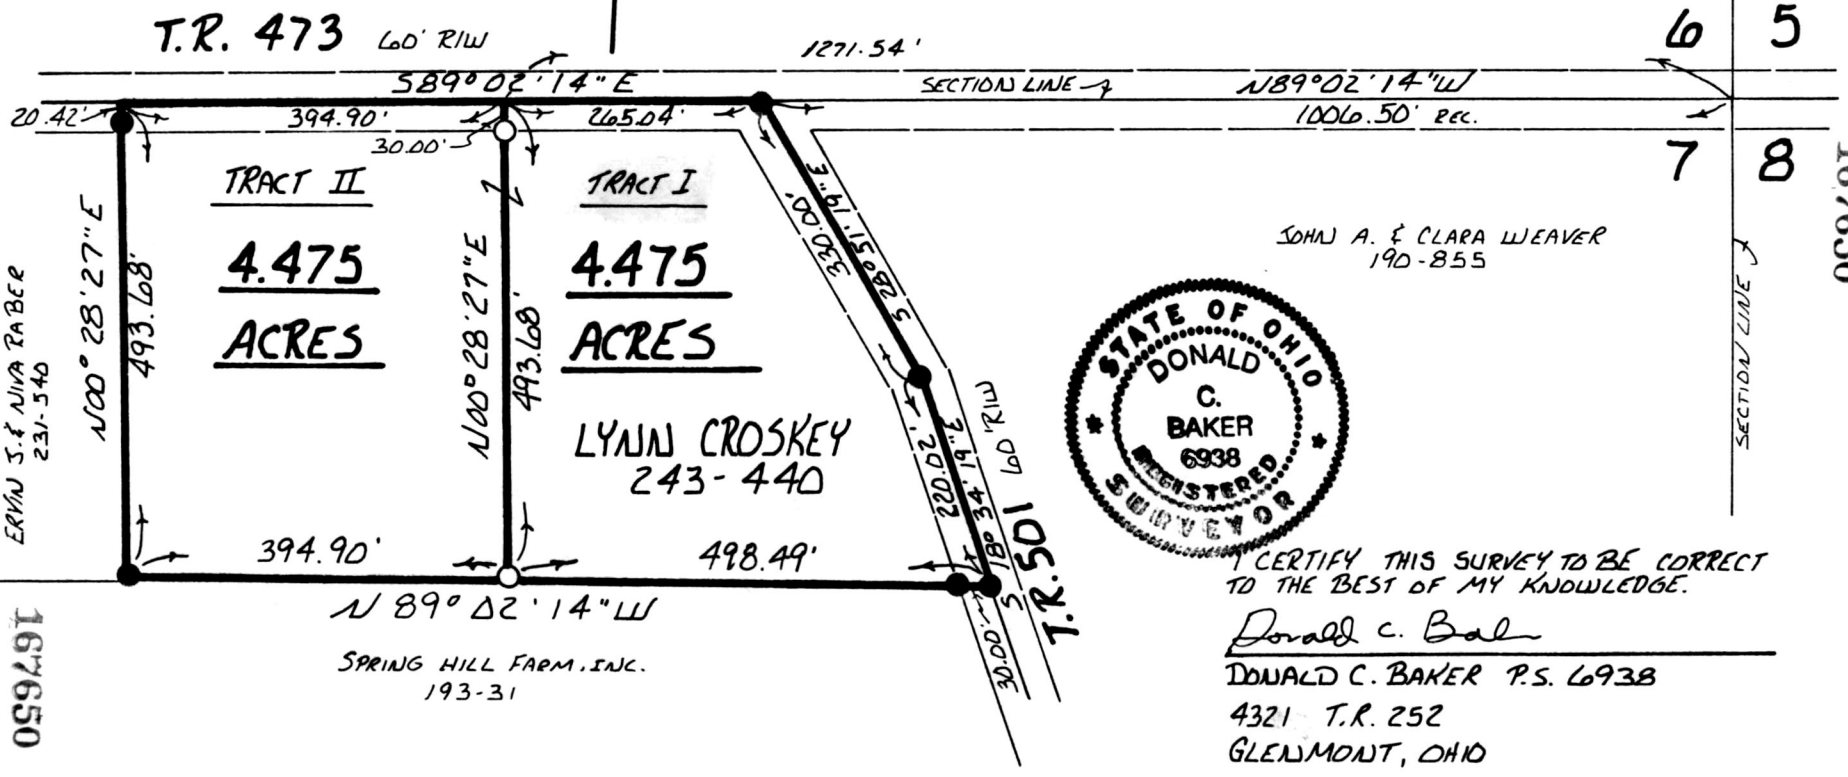

Recorded MAY 8 1990
 Reel Vol. 12 Pg 416 Recorder Donald C. Baker
 Read MAY 7 1990 AT 10:31 O'CLOCK A.M.
 HOLMES CO. OHIO RECORDED
 1099-MS

Joni J. & Elsie W. Raber

I CERTIFY THIS SURVEY TO BE CORRECT TO THE BEST OF MY KNOWLEDGE.

Donald C. Baker
 DONALD C. BAKER P.S. 6938
 4321 T.R. 252
 GLENMONT, OHIO

APRIL 9, 1990

PLAT APPROVED
5/7/90 B