

VILLAGE OF MILLERSBURG

PART OF LOTS 2 & 3 OF THE SUBDIVISION OF
INGLES LAND (DATED 2-15-1888) AND
RECORDED IN PLAT VOL. 1 PAGE 292

HOLMES COUNTY, OHIO

SEC. 19, T-9N, R-7W

0 30 60 120




SCALE: 1" = 60'

- ▲ CONCRETE MONUMENT FOUND
- IRON PIN FOUND
- 5/8" REBAR WITH I.D. CAP SET
I.D. CAP MARKED "BAKER 6938"

REFERENCES:

PLAT VOL. 5 PAGE 42
 PLAT VOL. 1 PAGE 292
 VARIOUS DEEDS AS SHOWN
 BEARINGS FROM PLAT 2-A
 PAGE 149

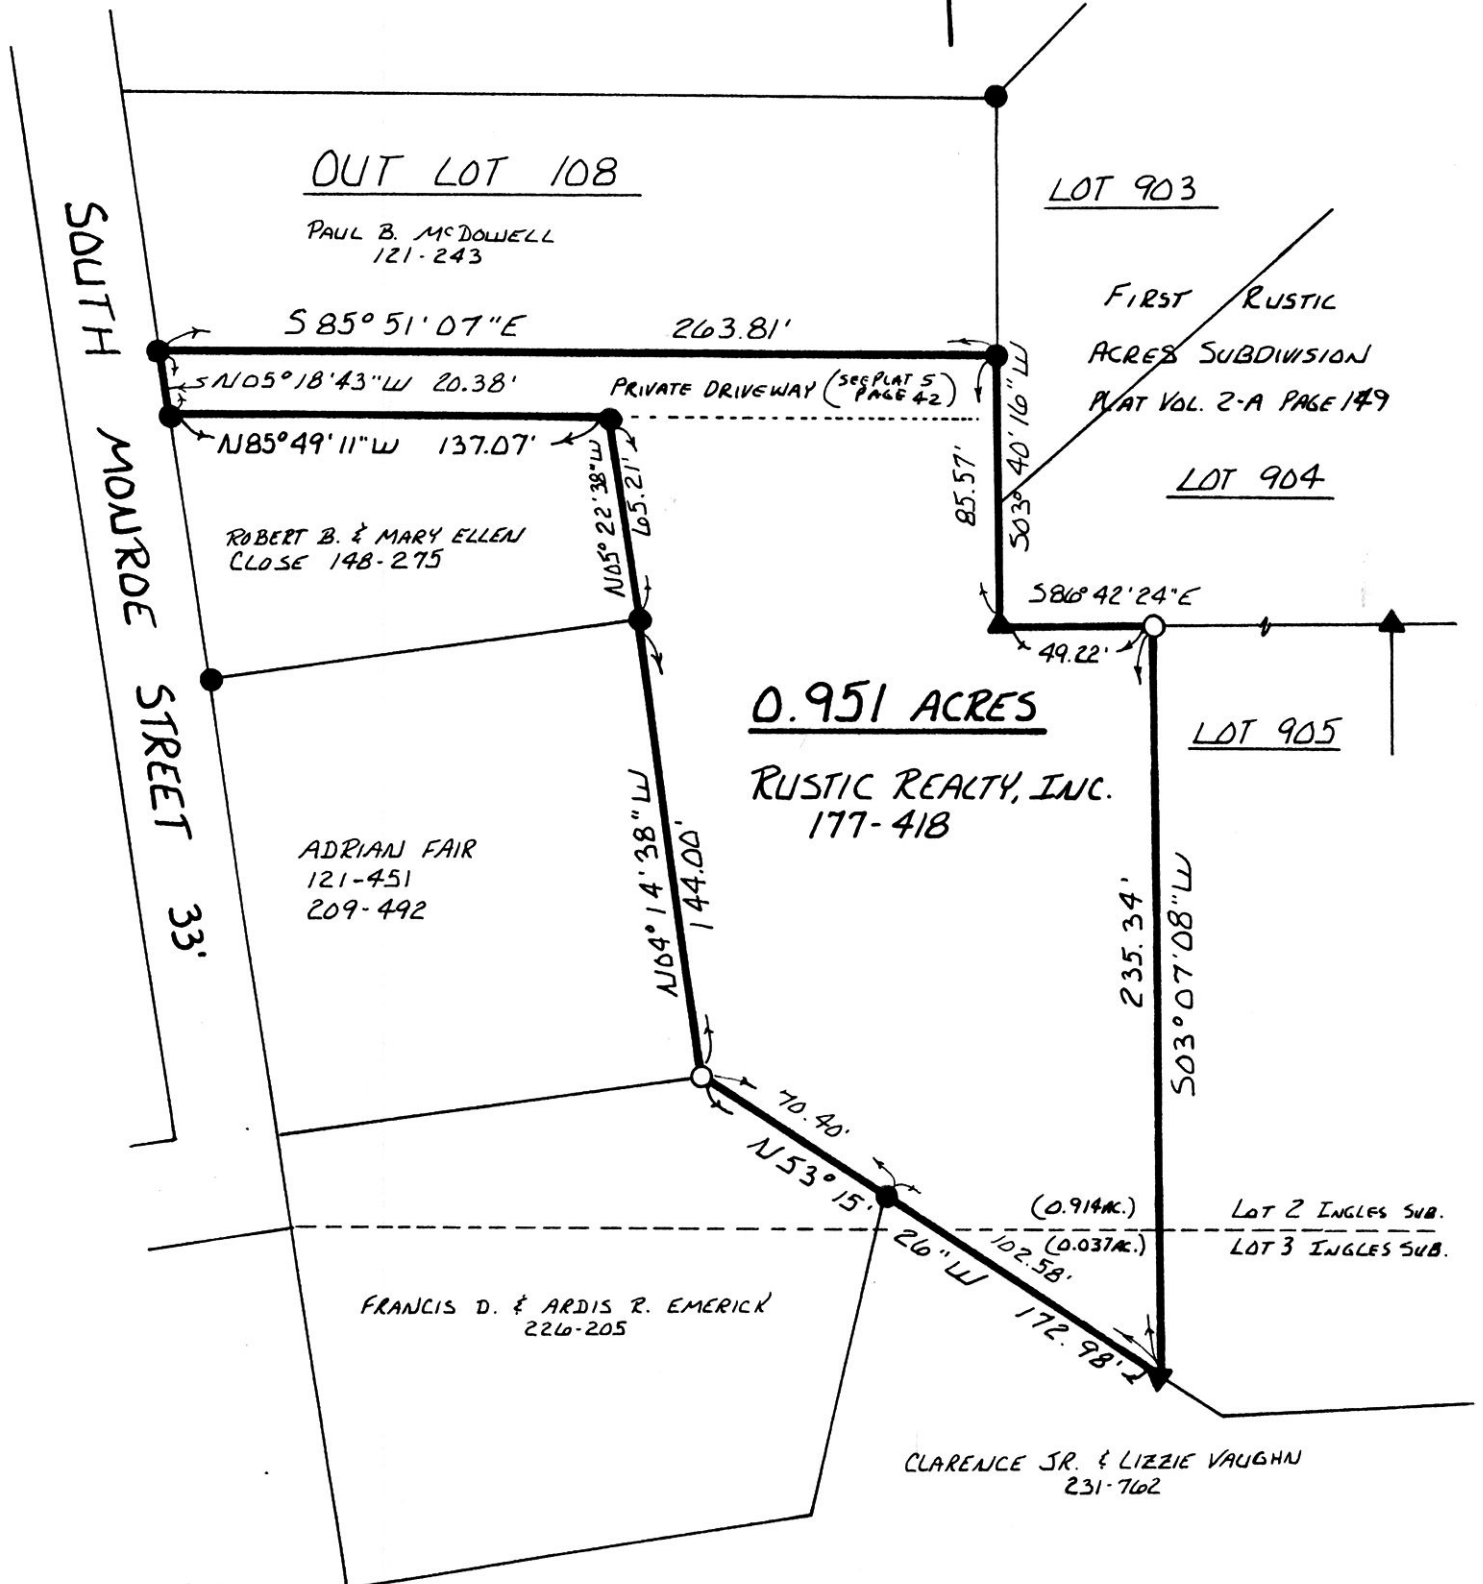

REC'D. MAY 8 1990
 AT 2:47 O'CLOCK PM
 RECORDED MAY 9 1990
 Plat VOL 12 PG. 421
 Holmes Co. Ohio Fee: \$5.00
 Recorder
 Richard Graener



I CERTIFY THIS SURVEY TO BE CORRECT
TO THE BEST OF MY KNOWLEDGE.

Donald C. Baker
 DONALD C. BAKER P.S. 6938
 4321 T.R. 252
 GLENMONT, OHIO