


MONROE TOWNSHIP  
3RD. QTR. LOT 30  
T-9N R-8W  
HOLMES COUNTY, OHIO

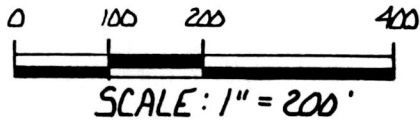

- IRON PIN FOUND
- 5/8" RE BAR WITH I.D. CAP SET  
I.D. CAP MARKED "BAKER 6938"

REFERENCES:

PLAT VOL. 9 PAGE 15  
 PLAT VOL. 9 PAGE 183  
 BEARINGS FROM PLAT VOL. 9  
 PAGE 77.






PLAT APPROVED  
5-9-90

I CERTIFY THIS SURVEY TO BE CORRECT  
TO THE BEST OF MY KNOWLEDGE.

*Donald C. Baker*

DONALD C. BAKER P.S. 6938  
 4321 TR 252  
 GLENMONT, OHIO

APRIL 3, 1990

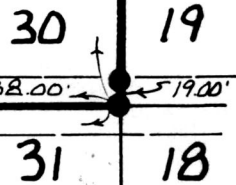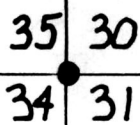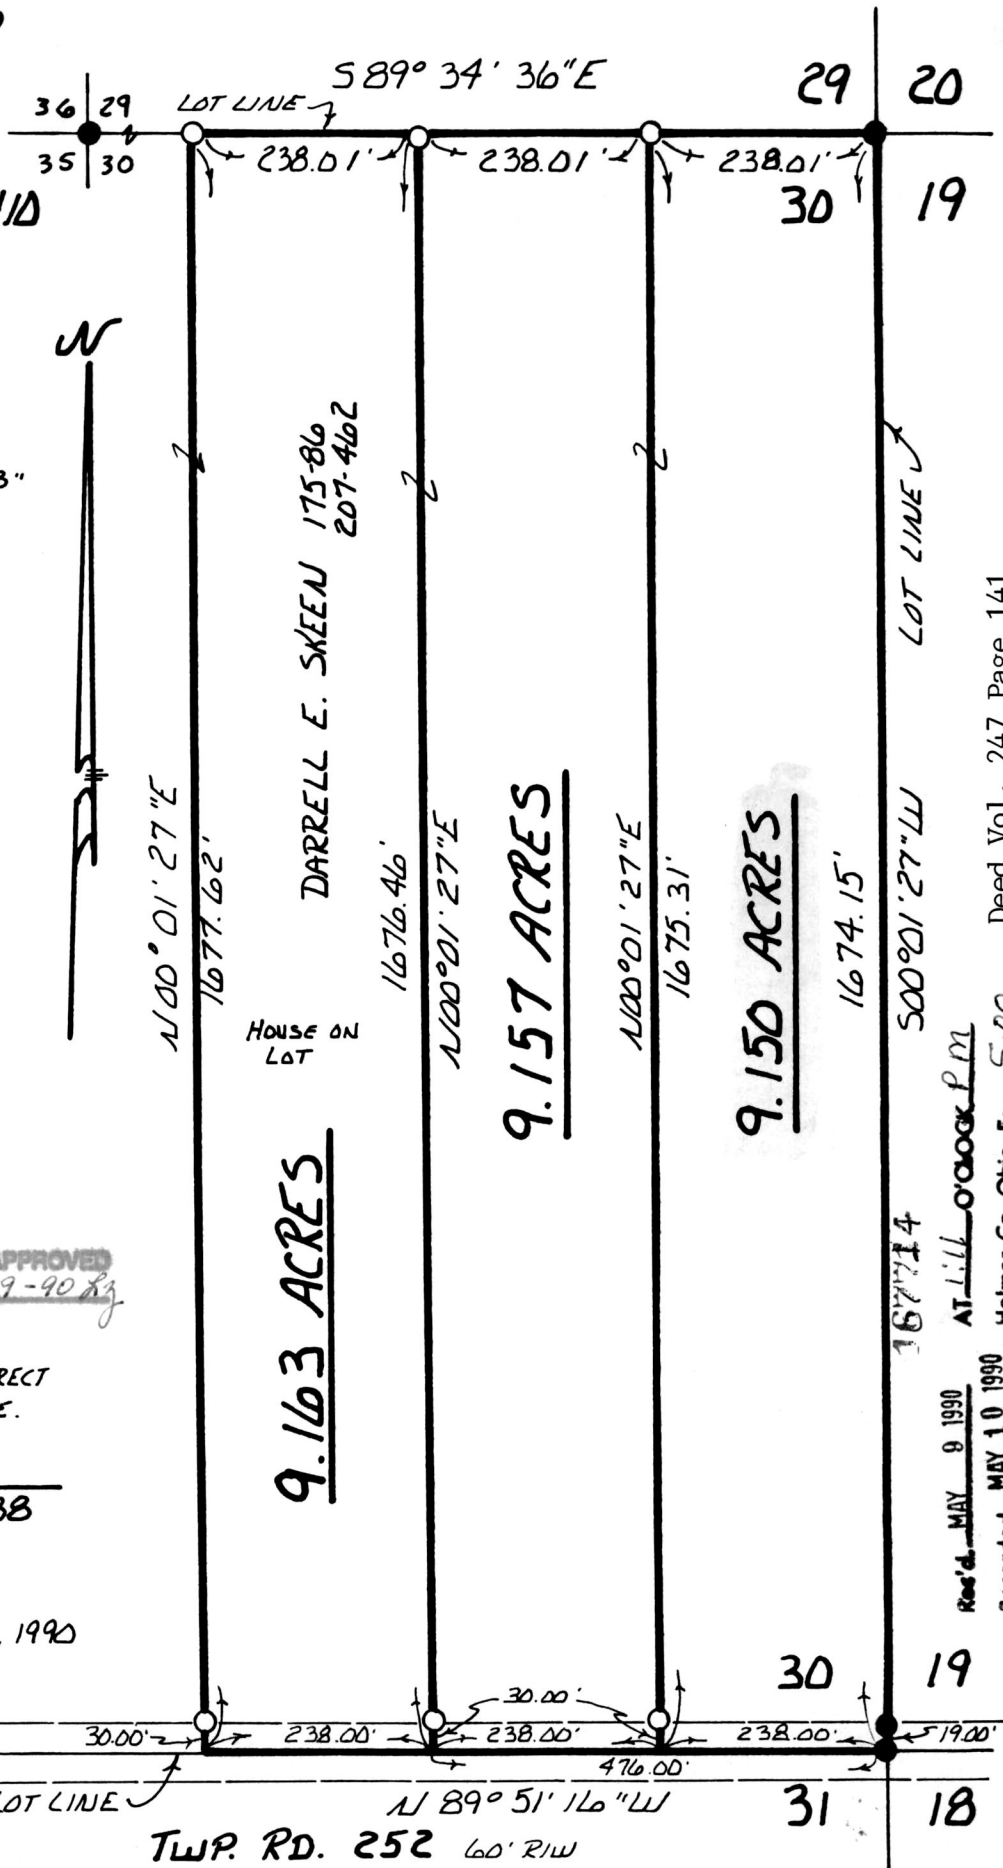

TWP. RD. 252 60' R/W

167714  
 AT 11:00 AM  
 Res'd. MAY 9 1990  
 Recorded MAY 10 1990  
 Plat Vol. 12 Pg. 424 Recorder Richard Swasey  
 Holmes Co. Ohio Fee: 5.00  
 Deed Vol. 247 Page 141