


pl. 05.00

MECHANIC TOWNSHIP
N.E. QTR. FRACT'L SEC. 8
TWP.-8 RANGE-6W
HOLMES COUNTY, OHIO




- IRON PIN FOUND
 - 5/8" RE BAR WITH I.D. CAP SET
 - I.D. CAP MARKED "BAKER 6938"
- BEARINGS FROM DEED VOL. 244
PAGE 160

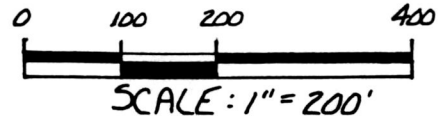

I CERTIFY THIS SURVEY TO BE CORRECT
TO THE BEST OF MY KNOWLEDGE.

Donald C. Baker
DONALD C. BAKER P.S. 6938
4321 T.R. 252
GLEN MONT, OHIO

APRIL 18, 1990

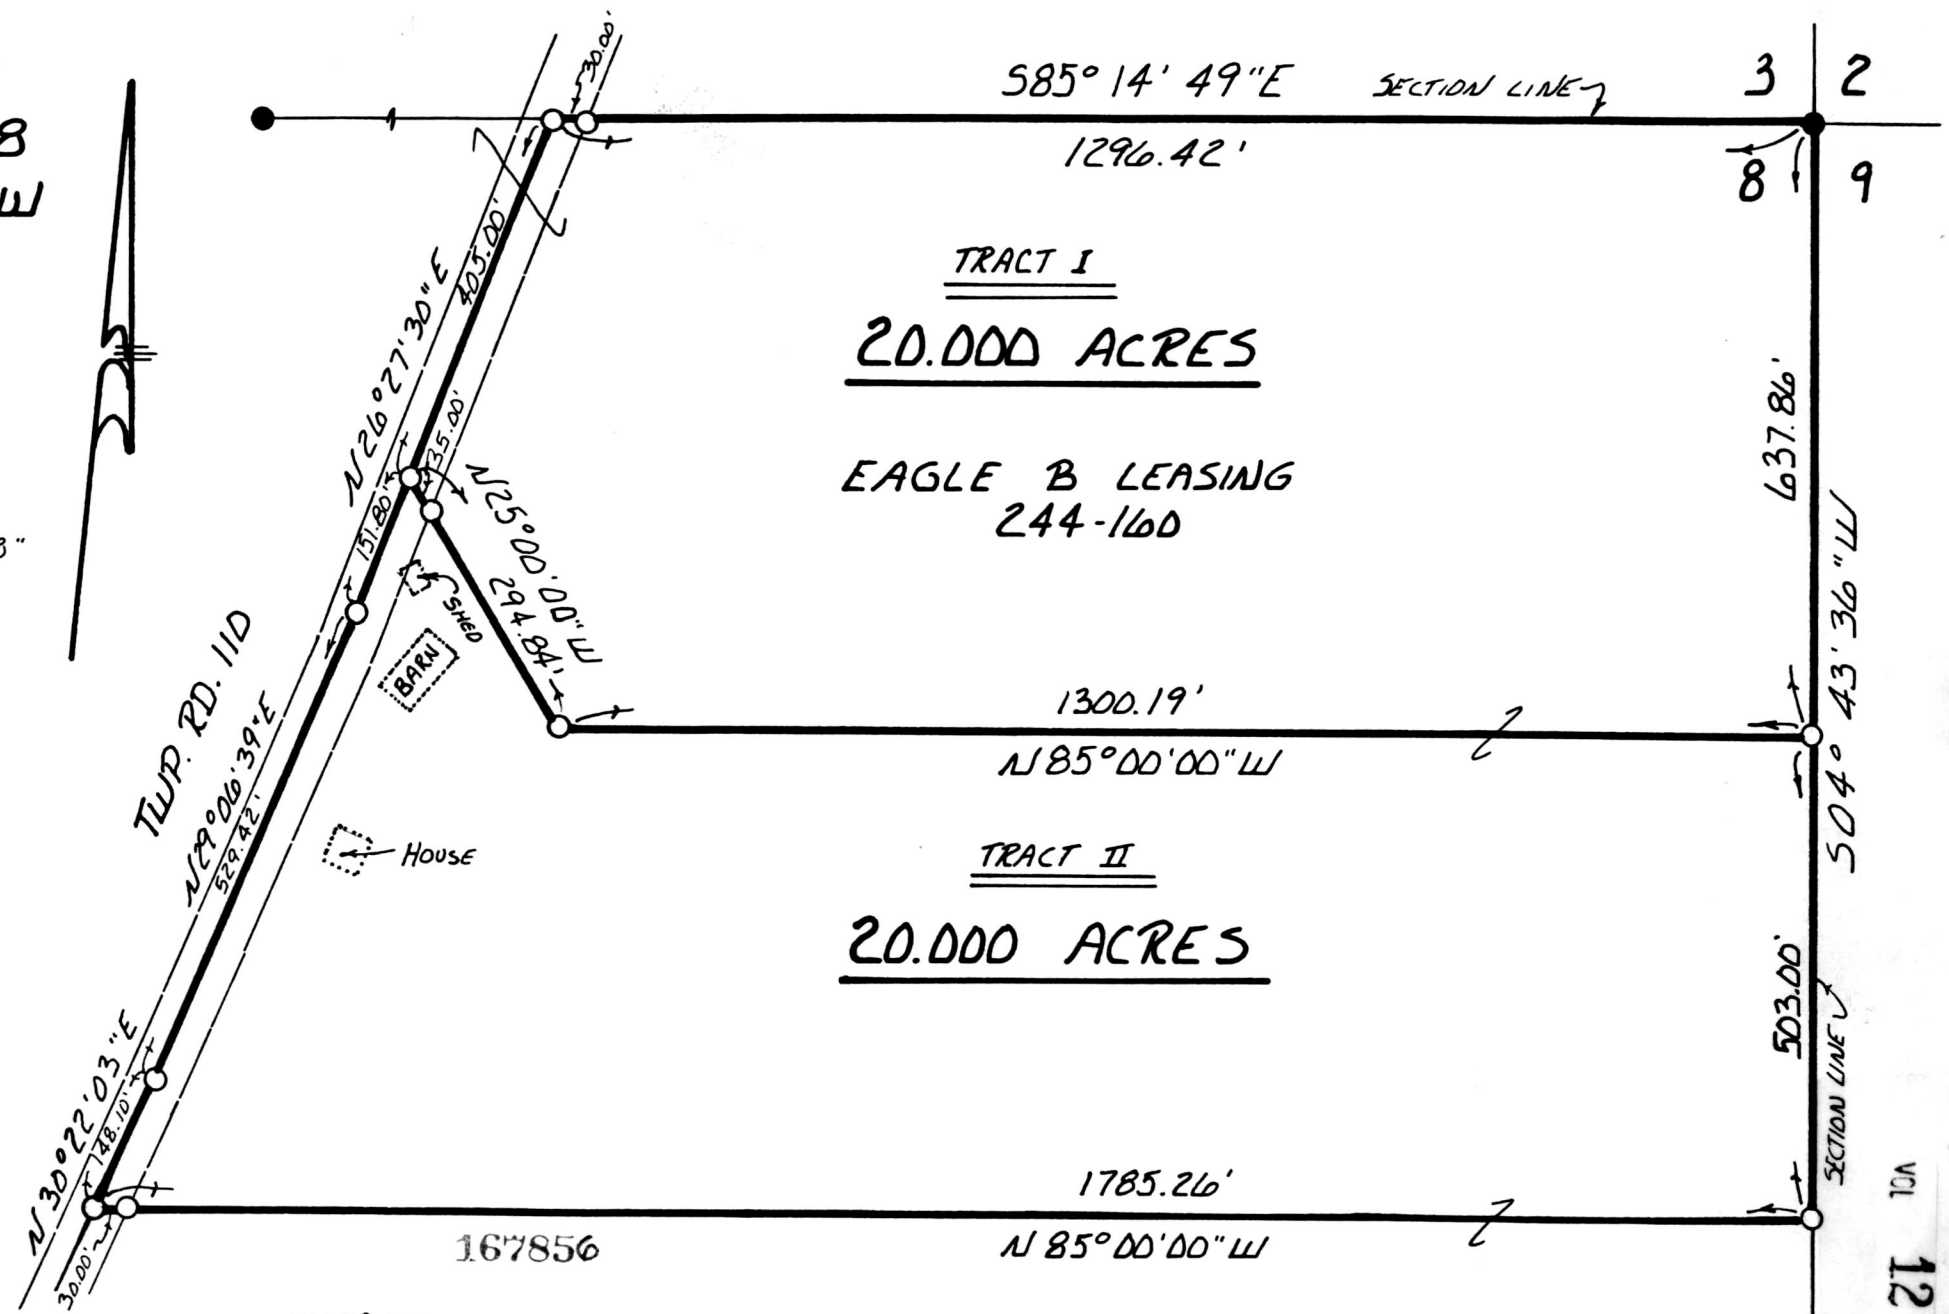

Rec'd MAY 22 1990
Recorded MAY 23 1990
Plat Vol. 12 Pg. 435 Recorder Richard Gravenor
Deed Vol. 247 Pages 243 & 246

AT 2:11 O'CLOCK PM
Holmes Co. Ohio Fee: \$5.00
Dan

PLAT APPROVED
5/21/90 B
1112-MS