



KILLBUCK TOWNSHIP
 PART OF THE N.E. &
 N.W. QTR. SECTION 3
 TWP. 8N RANGE 8W
 HOLMES COUNTY, OHIO

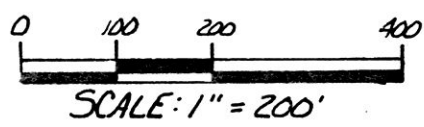

- IRON PIN FOUND
- 5/8" REBAR WITH I.D. CAP SET
I.D. CAP MARKED "BAKER 6938"

REFERENCES:


- DEED VOL. 220 PAGE 918
- PLAT VOL. 4 PAGE 143
- DEED VOL. 246 PAGE 813
- DEED VOL. 117 PAGE 143
- DEED VOL. 242 PAGE 362
- DEED VOL. 225 PAGE 700
- DEED VOL. 125 PAGE 184
- DEED VOL. 221 PAGE 312
- SURVEY RECORD 3 PAGE 117
- BEARINGS FROM SURVEY RECORD 1
PAGE 177

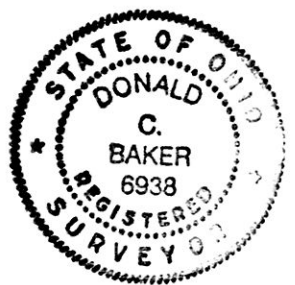

I CERTIFY THIS SURVEY TO BE CORRECT
 TO THE BEST OF MY KNOWLEDGE.

Donald C. Baker
 DONALD C. BAKER P.S. 6938
 4321 T.R. 252
 GLENMONT, OHIO

MAY 9, 1990

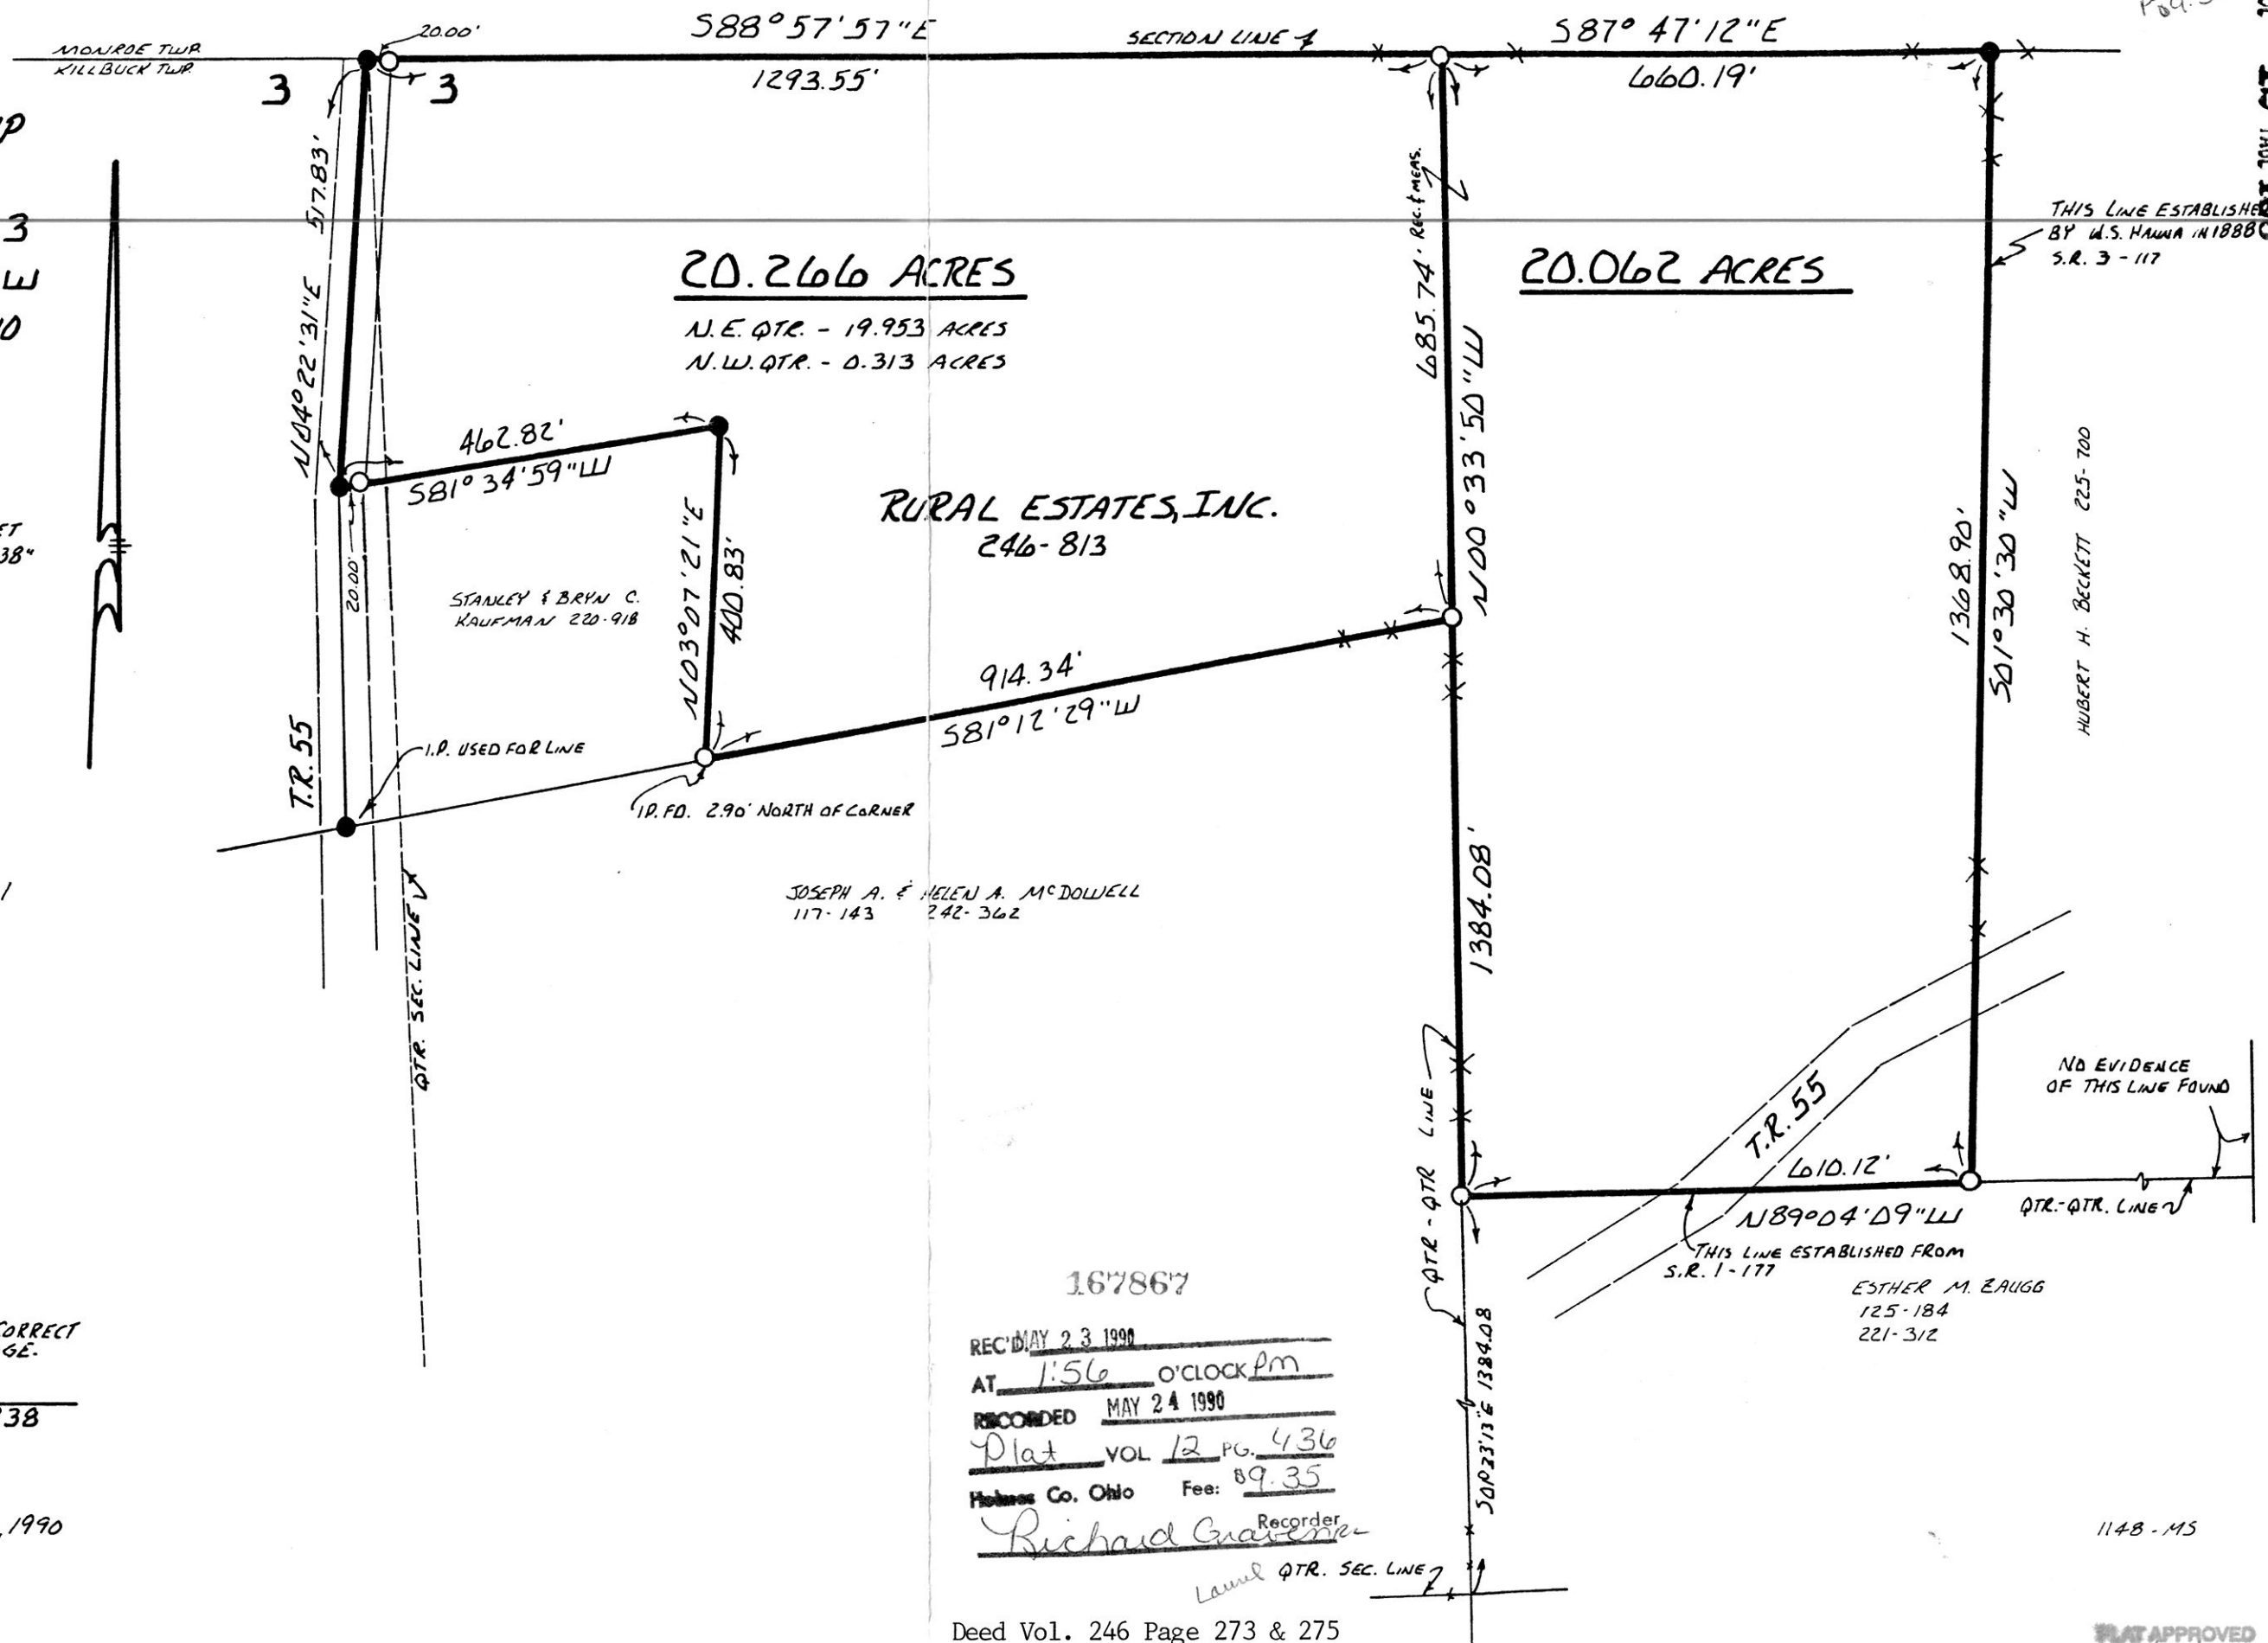

167867
 REC'D MAY 23 1990
 AT 1:56 o'clock PM
 RECORDED MAY 24 1990
 Plat VOL 12 PG. 436
 Holmes Co. Ohio Fee: 89.35
Richard Craven Recorder

Deed Vol. 246 Page 273 & 275

1148-45

PLAT APPROVED
 5/23/90 b