


SALT CREEK TOWNSHIP
 S.W. QTR. SECTION 25
 TWP.-15N RANGE-12W
 HOLMES COUNTY, OHIO

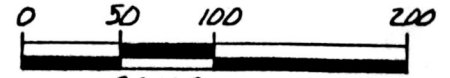


SCALE: 1" = 100'

- ✱ NAIL FOUND
- △ R.R. SPIKE SET
- 5/8" REBAR WITH I.D. CAP SET
- I.D. CAP MARKED "BAKER 6938"

BEARINGS ASSUMED

167903
 MAY 25 1990
 MAY 29 1990
 12:36 O'CLOCK PM
 Holmes Co. Ohio Fees \$5.00
 Plat Vol. 12 Pg. 438 Recorder Richard Hume

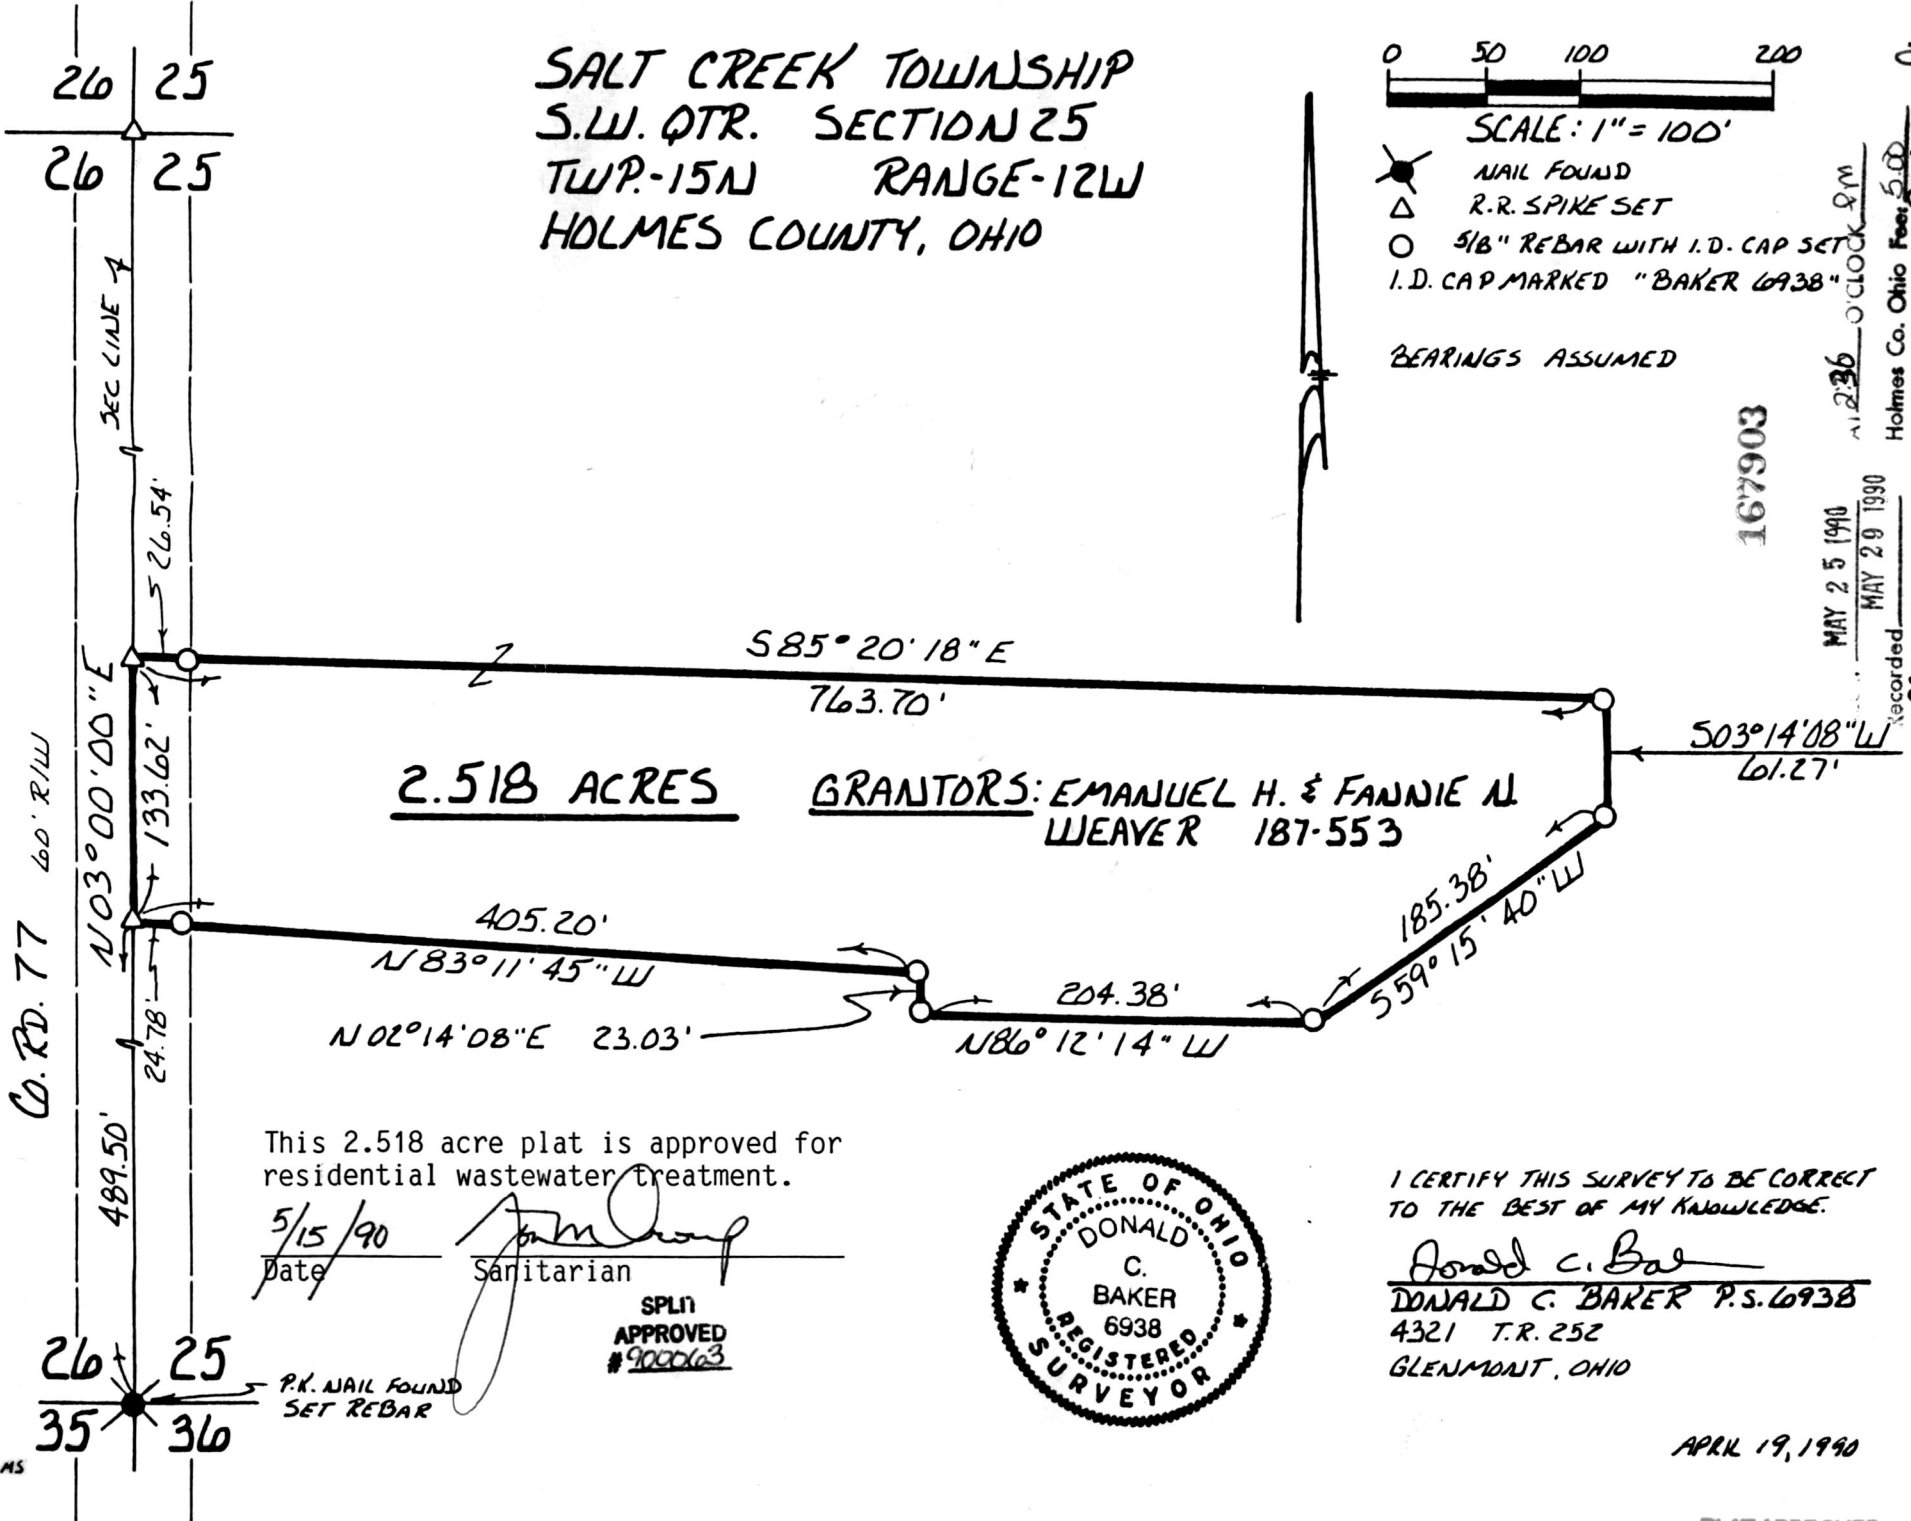

2.518 ACRES

GRANTORS: EMANUEL H. & FANNIE M. WEAVER 187-553

This 2.518 acre plat is approved for residential wastewater treatment.

5/15/90
 Date _____
 Sanitarian _____

SPLN APPROVED
 #900063



I CERTIFY THIS SURVEY TO BE CORRECT TO THE BEST OF MY KNOWLEDGE.

Donald C. Baker
 DONALD C. BAKER P.S. 6938
 4321 T.R. 252
 GLENMONT, OHIO

APRIL 19, 1990

PLAT APPROVED
 5/24/90 B

167903

Co. Rd. 77 60' R/W

VOL 12 PAGE 438

Deed Vol. 247 Page 303