



RICHLAND TOWNSHIP
N.W. QTR. SECTION 4
TWP. 8N RANGE 8W
HOLMES COUNTY, OHIO

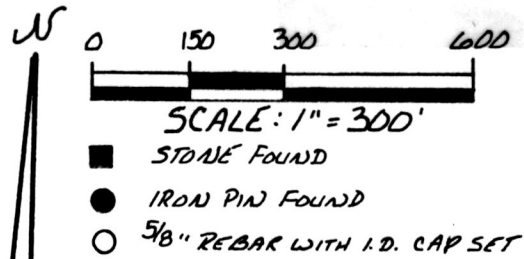

REFERENCES:
SURVEY RECORD 2 PAGE 200
VARIOUS DEEDS AS SHOWN
BEARINGS ASSUMED

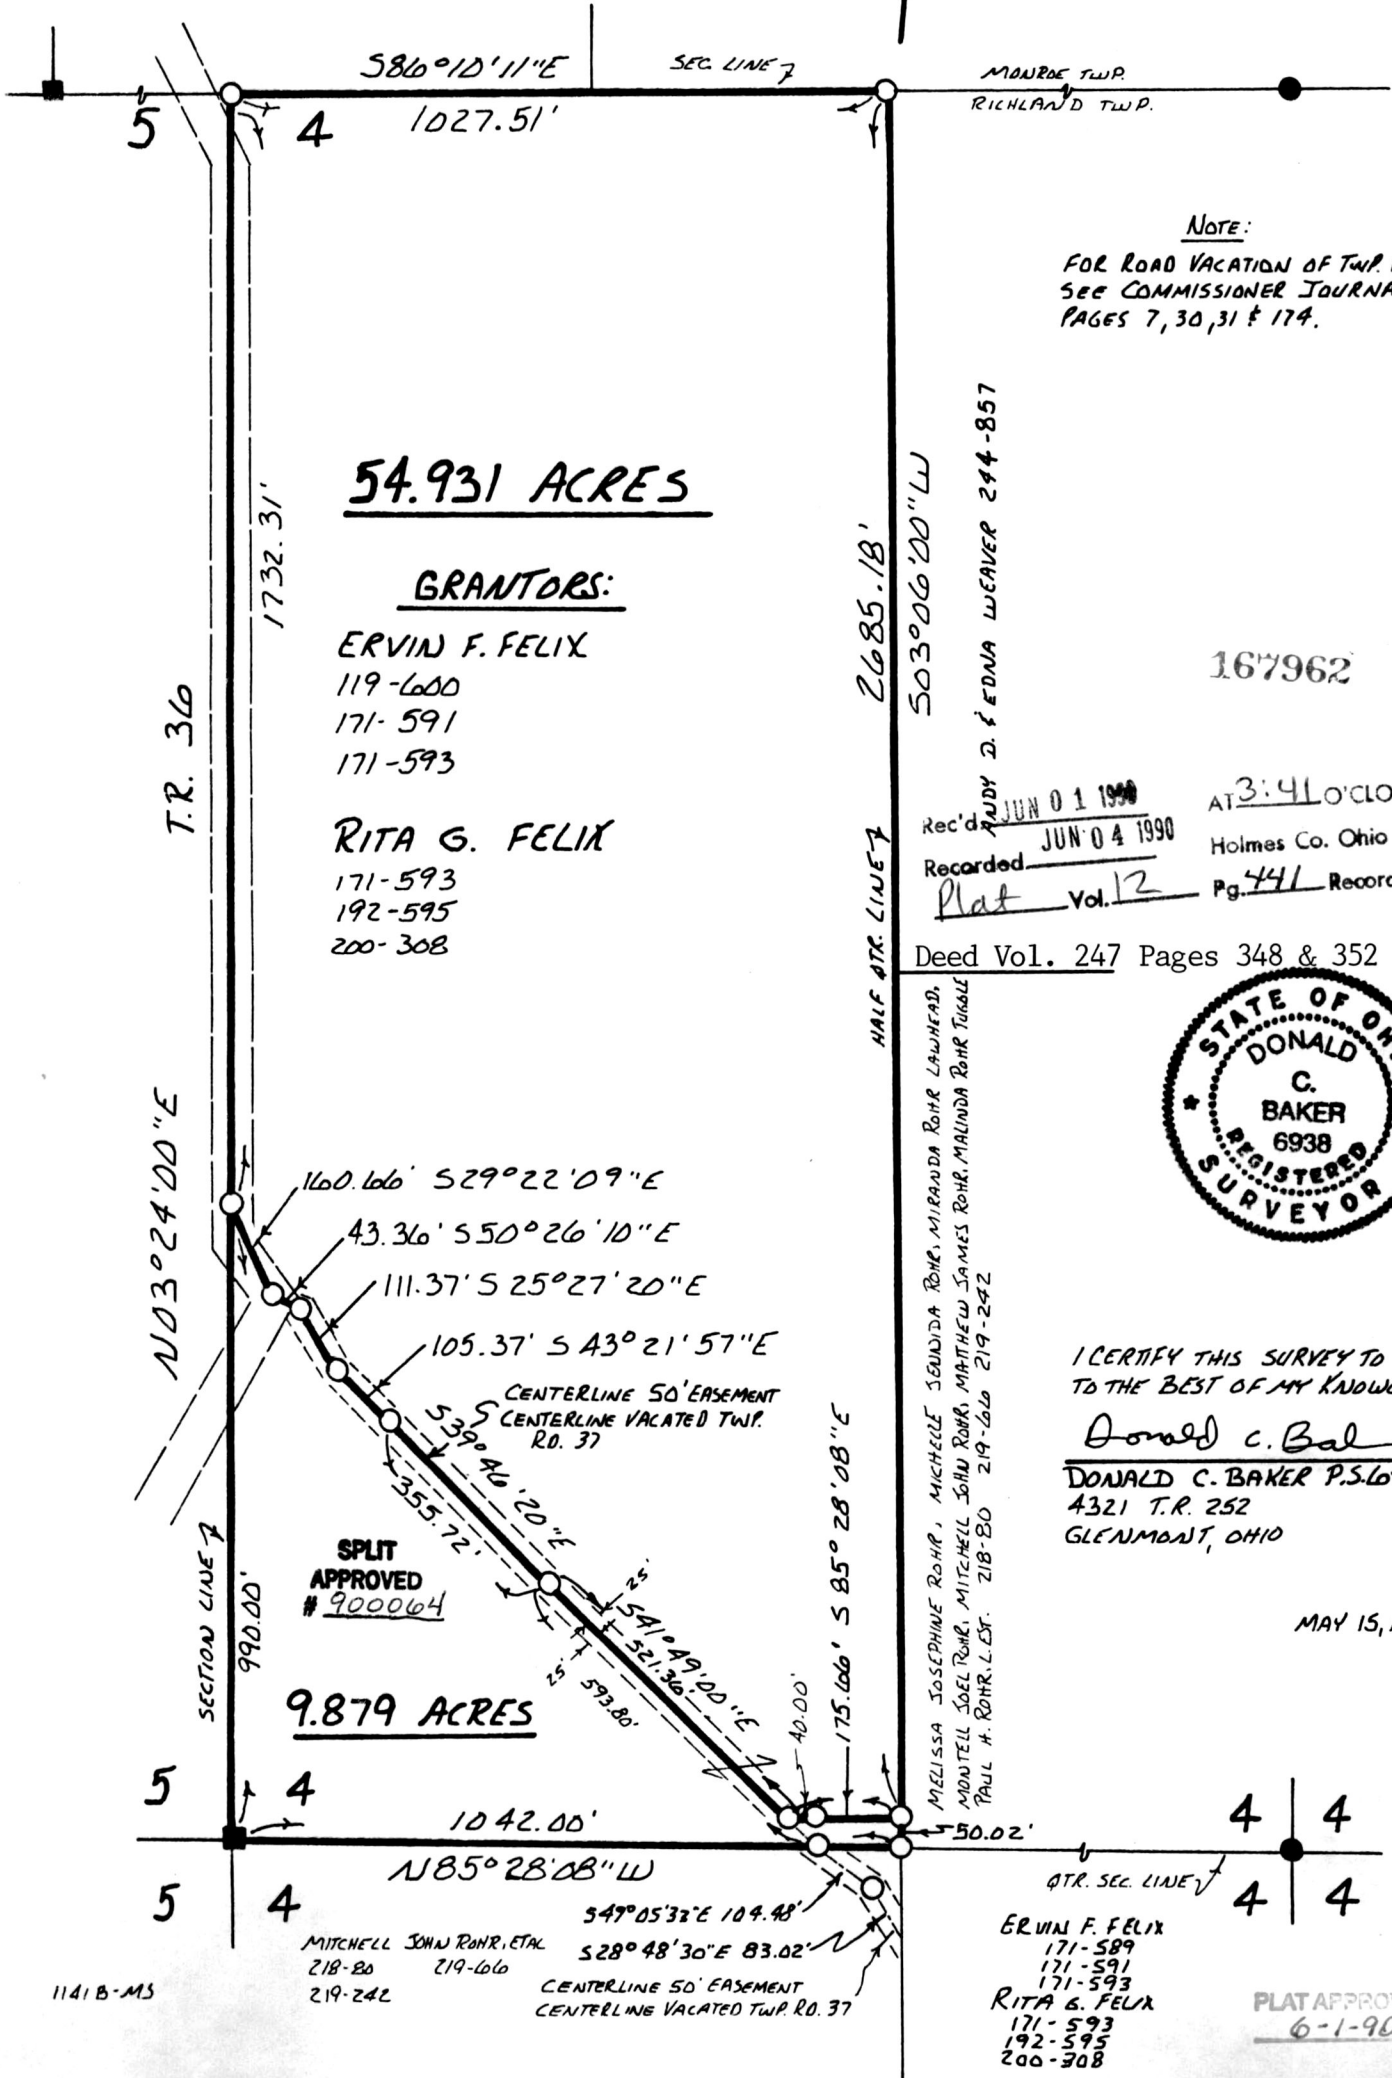

54.931 ACRES

GRANTORS:

ERVIN F. FELIX
119-600
171-591
171-593

RITA G. FELIX
171-593
192-595
200-308

NOTE:
FOR ROAD VACATION OF TWP. RD. 37
SEE COMMISSIONER JOURNAL 26
PAGES 7, 30, 31 & 174.

167962

Rec'd JUN 01 1990 AT 3:41 O'CLOCK PM
Recorded JUN 04 1990 Holmes Co. Ohio Fee: \$5.00
Plat Vol. 12 Pg. 441 Recorder Richard Green

Deed Vol. 247 Pages 348 & 352



I CERTIFY THIS SURVEY TO BE CORRECT
TO THE BEST OF MY KNOWLEDGE.

Donald C. Baker
DONALD C. BAKER P.S. 6938
4321 T.R. 252
GLENMOUNT, OHIO

MAY 15, 1990

4 | 4
4 | 4

ERVIN F. FELIX
171-589
171-591
171-593
RITA G. FELIX
171-593
192-595
200-308

PLAT APPROVED
6-1-90 RJ