


WASHINGTON TOWNSHIP
N.E. QTR. SECTION 3
TWP. 19N RANGE 15W
HOLMES COUNTY, OHIO

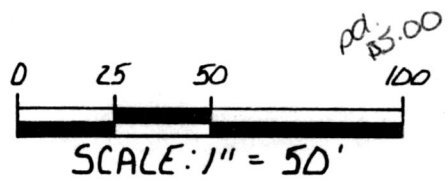


- IRON PIN FOUND
- 5/8" REBAR WITH I.D. CAP SET I.D. CAP MARKED "BAKER 6938"

REFERENCES:

- PLAT VOL. 7 PAGE 321
- PLAT VOL. 4 PAGE 92
- PLAT VOL. 11 PAGE 17
- VARIOUS DEEDS AS SHOWN
- BEARINGS FROM DEED VOL. 245 PAGE 493.

GRANTORS:

FRANK H., DONALD J., RUSSELL, DAVID L.
& HOLLY S. DOBOS 178-72 233-545

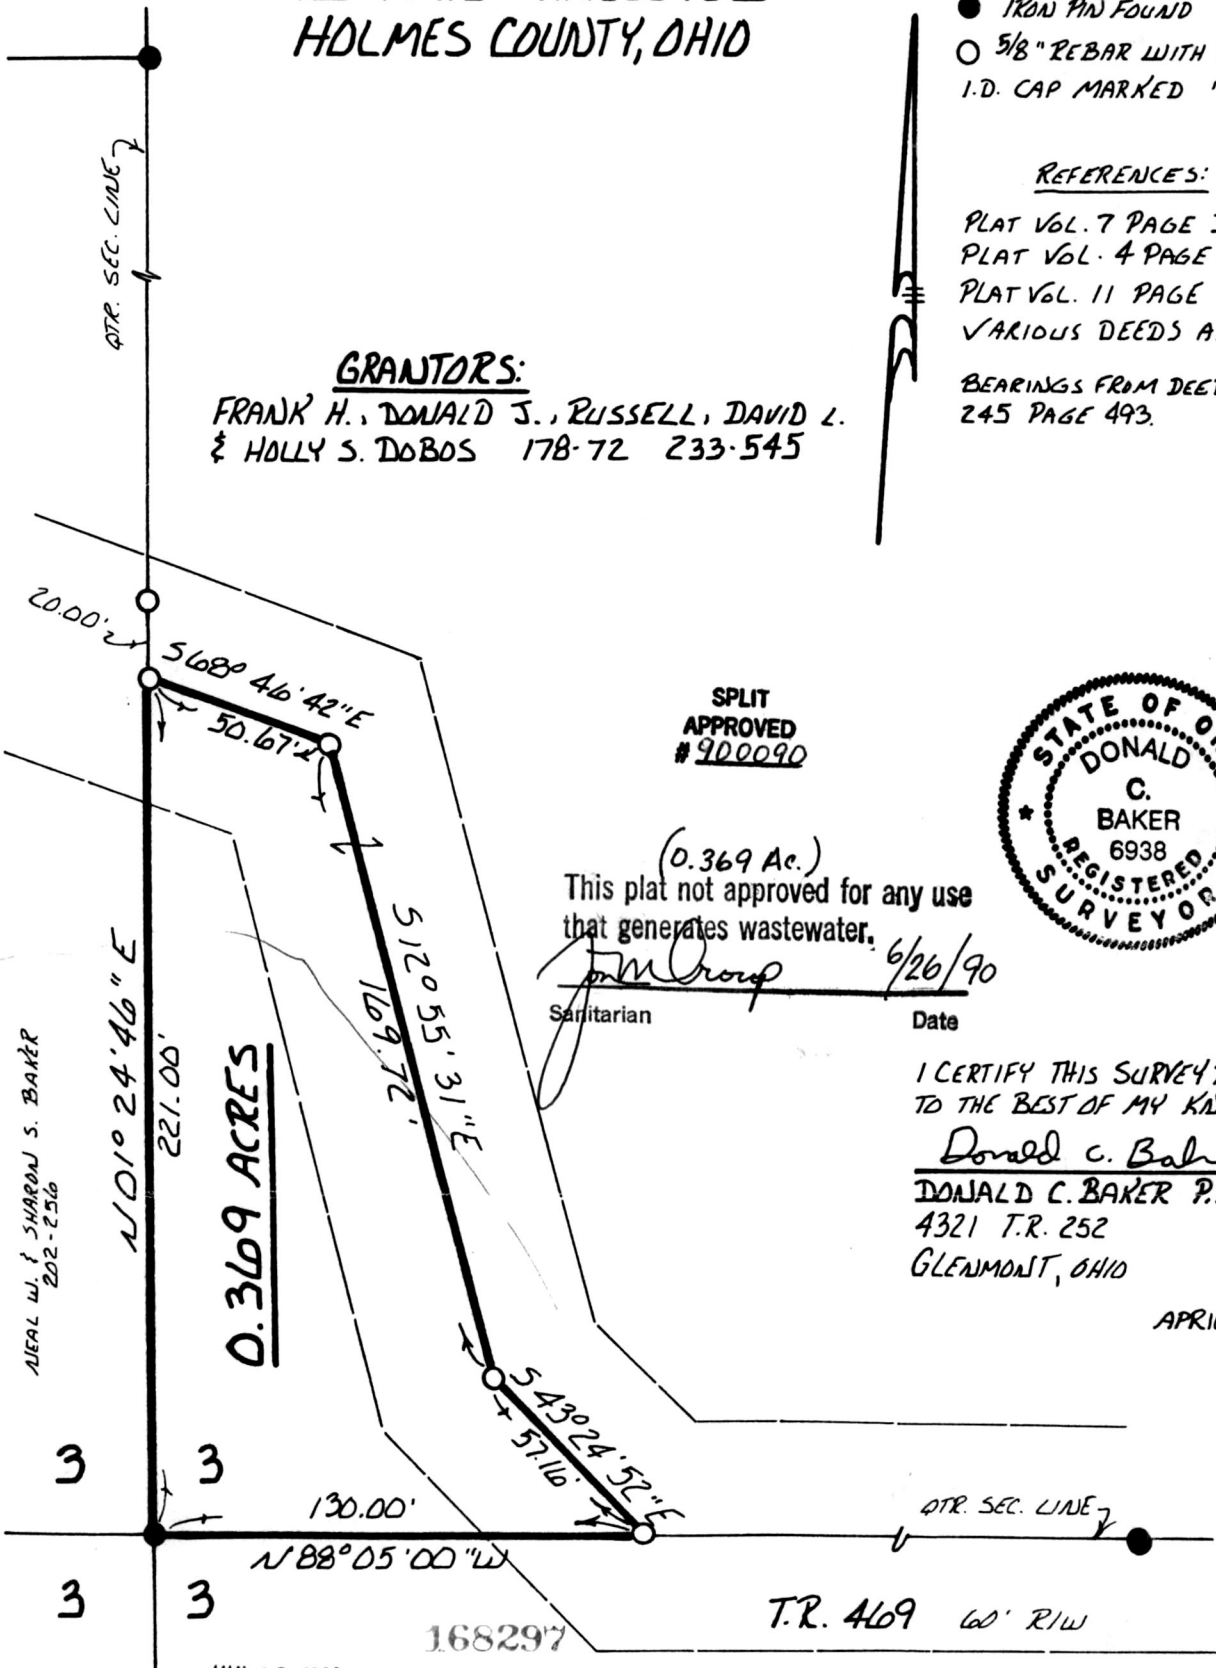

SPLIT APPROVED #900090

(0.369 Ac.)
This plat not approved for any use that generates wastewater.

John M. Group 6/26/90
Sanitarian Date



I CERTIFY THIS SURVEY TO BE CORRECT TO THE BEST OF MY KNOWLEDGE.

Donald C. Baker
DONALD C. BAKER P.S. 6938
4321 T.R. 252
GLENMONT, OHIO

APRIL 27, 1990

INDEXED

Rec'd JUN 28 1990
Recorded JUN 29 1990
Plat Vol. 12

AT 4:15 O'CLOCK PM Deed Vol. 247 Page 715
Holmes Co. Ohio Fee: \$500
Pg. 466 Recorder *Richard Grainger*

1135-MS
6-28-90