



168461

HARDY TOWNSHIP  
2ND. QTR. LOT 9  
TWP. 9N RANGE 7W  
HOLMES COUNTY, OHIO

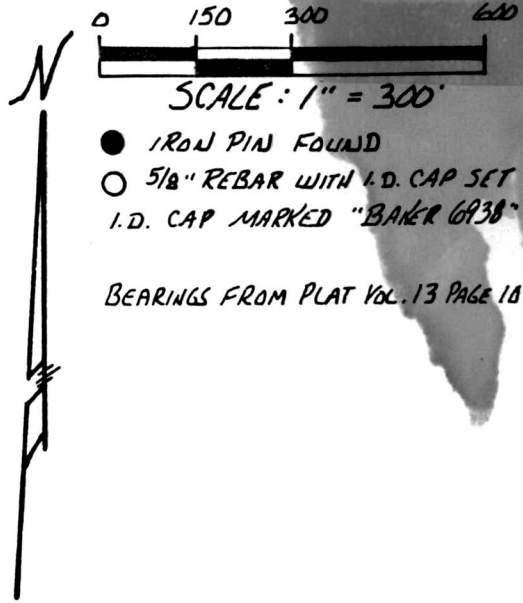

- 1 IRON PIN FOUND
  - 5/8" REBAR WITH I.D. CAP SET  
I.D. CAP MARKED "BAKER 6938"
- BEARINGS FROM PLAT VOL. 13 PAGE 187

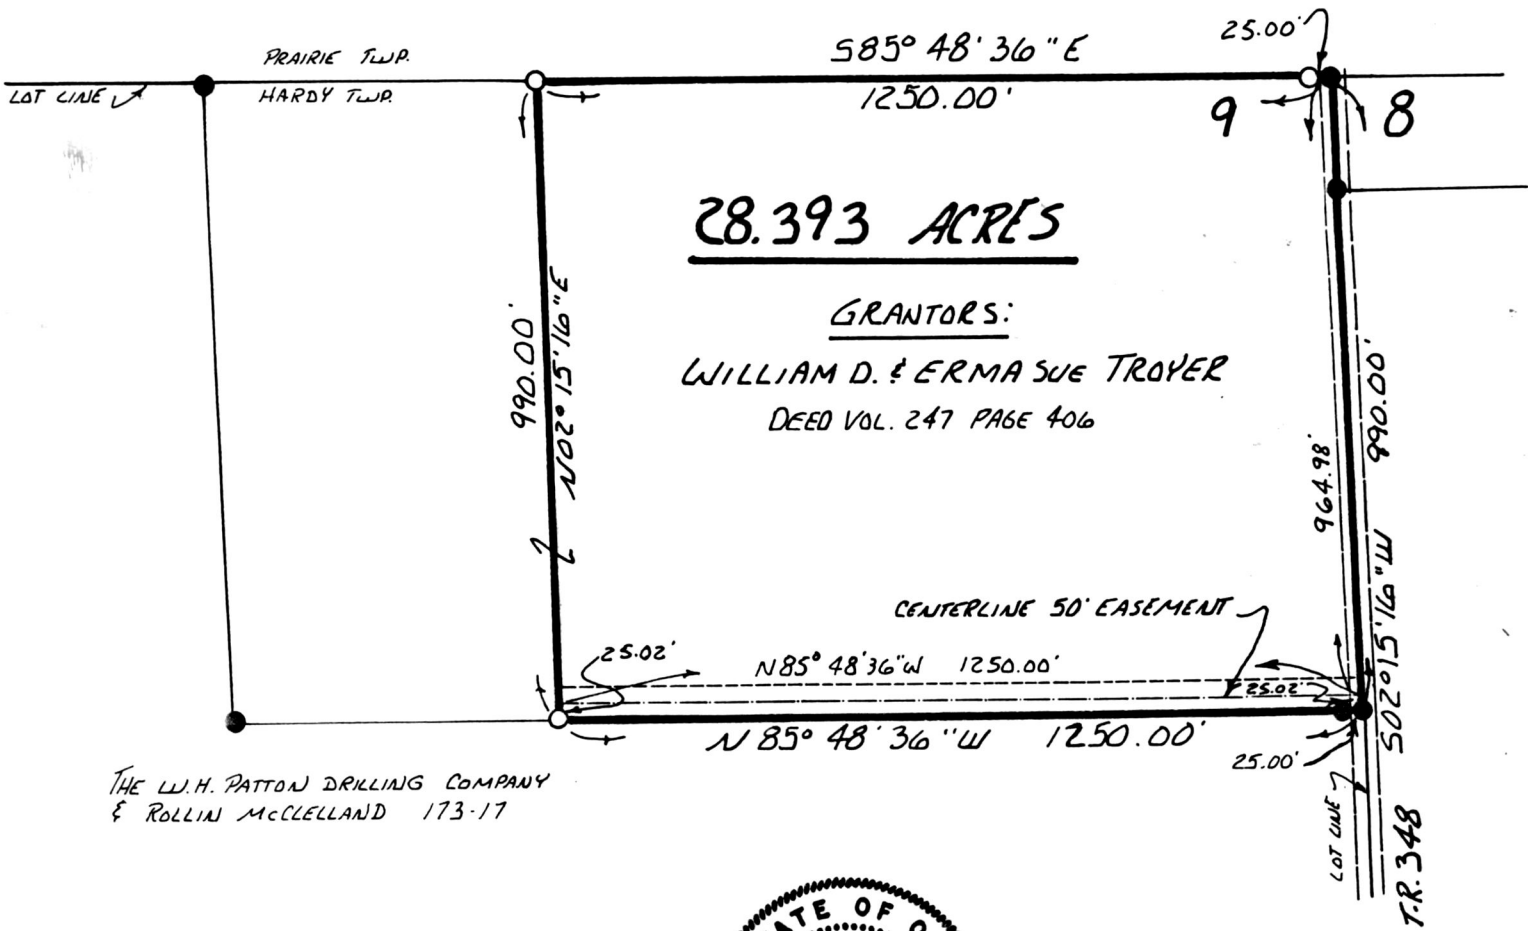

THE W.H. PATTON DRILLING COMPANY  
& ROLLIN MCCLELLAND 173-17

I CERTIFY THIS SURVEY TO BE CORRECT  
TO THE BEST OF MY KNOWLEDGE.

Donald C. Baker  
DONALD C. BAKER P.S. 6938  
4321 T.R. 252  
GLENMONT, OHIO



168461

INDEXED

JUL 16 1990  
JUNE 18, 1990 Rec'd

AT 12:40 O'CLOCK P.M. 1203-MS

Recorded JUL 17 1990

Holmes Co. Ohio Fee \$5.00

PLAT APPROVED

Deed Vol. 247 Page 849

Plat Vol. 12

Pg. 473 Recorder

Richard Yeaert 7/11/90 B

William Troyer