


168539

CLARK TOWNSHIP S.E. QTR. SECTION 14 TWP. 8N; RANGE 4W HOLMES COUNTY, OHIO

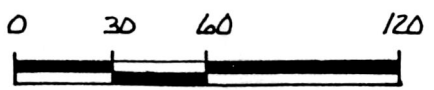

SCALE: 1" = 60'

- STONE FOUND
- IRON PIN FOUND
- △ R.R. SPIKE
- 5/8" REBAR WITH I.D. CAPSET
- I.D. CAP MARKED "BAKER 1A38"

REFERENCES: *pg 500*


PLAT VOL. 9 PAGE 91
PLAT VOL. 7 PAGE 368

BEARINGS FROM DEED
VOL. 146 PAGE 23.

This 1.000 acre plat is approved for residential wastewater

**SPLIT
APPROVED
960065**

J.M. Group
Sanitarian
4/23/90
Date

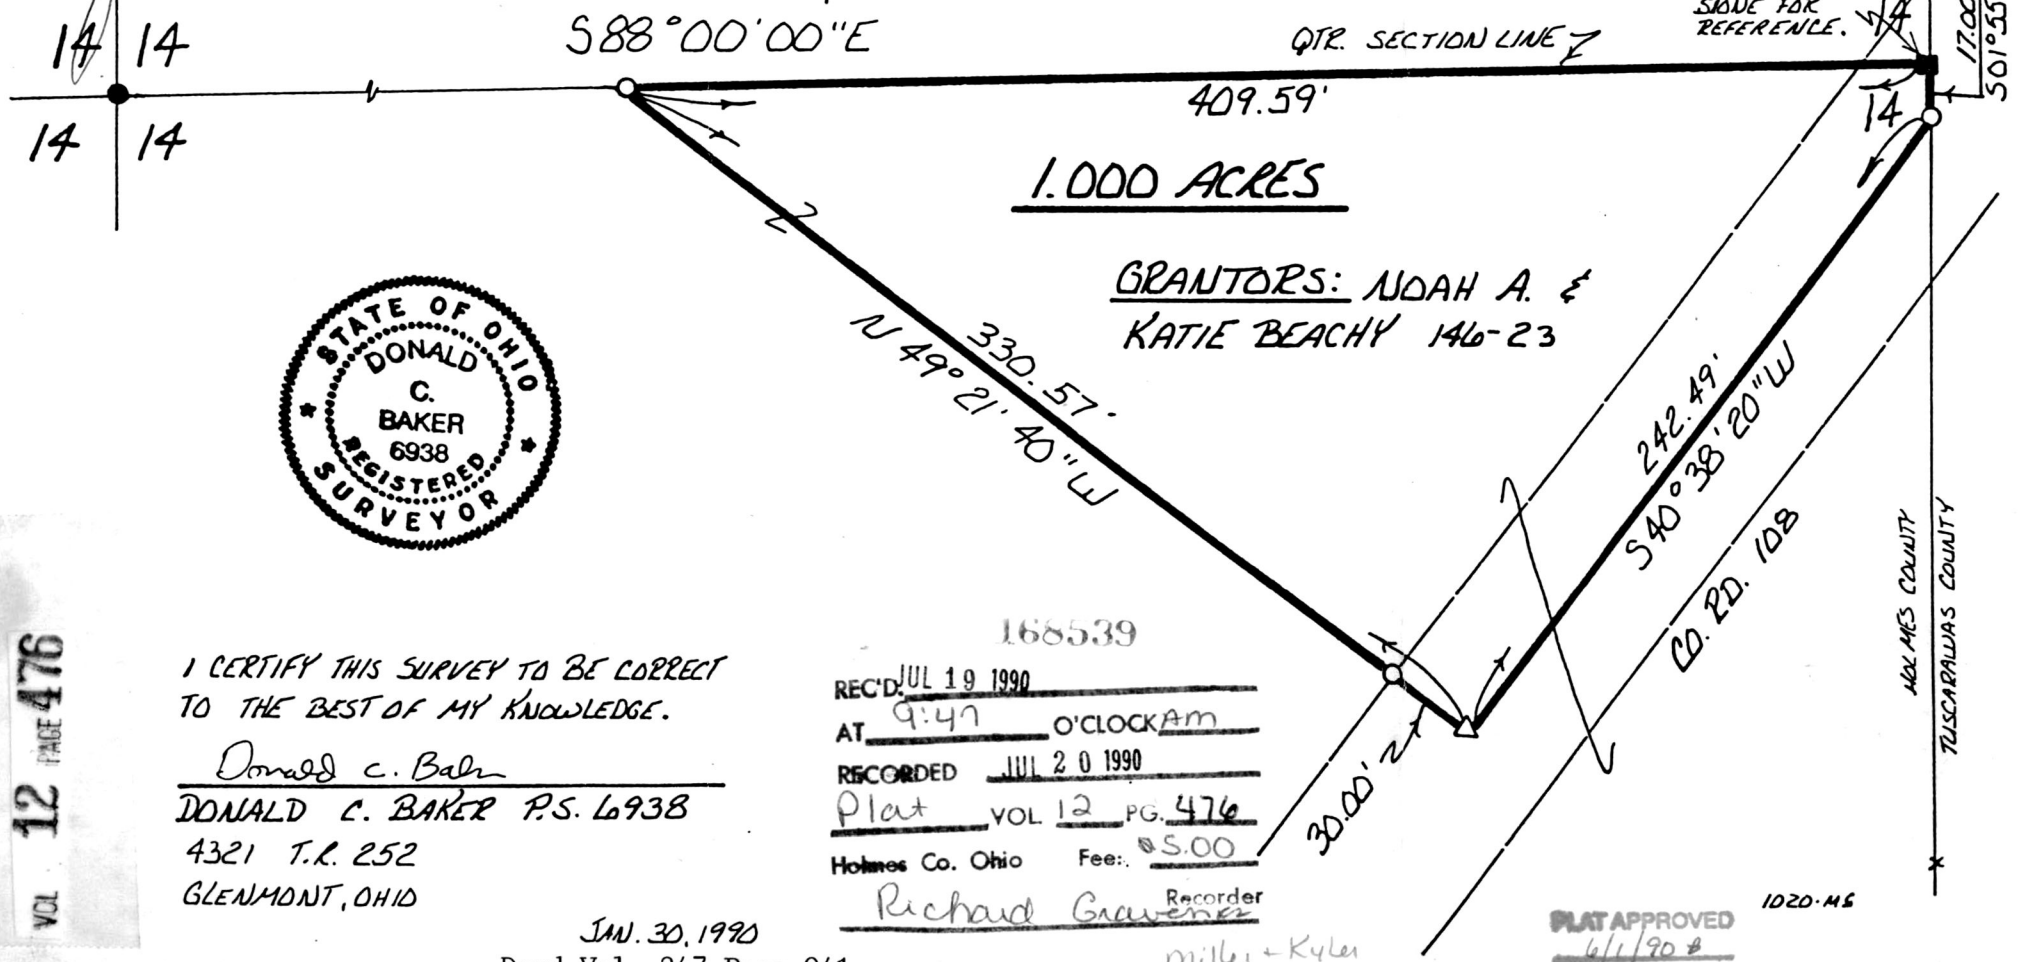

GRANTORS: NOAH A. &
KATIE BEACHY 146-23



I CERTIFY THIS SURVEY TO BE CORRECT
TO THE BEST OF MY KNOWLEDGE.

Donald C. Baker
DONALD C. BAKER P.S. 6938
4321 T.R. 252
GLENMONT, OHIO

168539
REC'D JUL 19 1990
AT 9:47 O'CLOCK AM
RECORDED JUL 20 1990
Plat VOL 12 PG. 476
Holmes Co. Ohio Fee: \$5.00

Richard Grainger Recorder

Miller + Kyle

PLAT APPROVED
6/1/90
1020-M6