


VILLAGE OF MILLERSBURG

PART OF O.L. 95
(AS RENUMBERED IN 1874 BY THE COUNTY AUDITOR)

HARDY TOWNSHIP
N.E. QTR. SEC. 19
TWP. 9N RANGE 7W
HOLMES COUNTY, OHIO

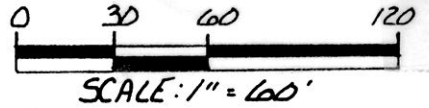


- IRON PIN FOUND
- 5/8" REBAR WITH I.D. CAP SET I.D. CAP MARKED "BAKER 6938"

REFERENCES:

PLAT VOL. 1 PAGE 415
PLAT VOL. 10 PAGE 466
VARIOUS DEEDS AS SHOWN

BEARINGS FROM PLAT VOL. 12 PAGE 369

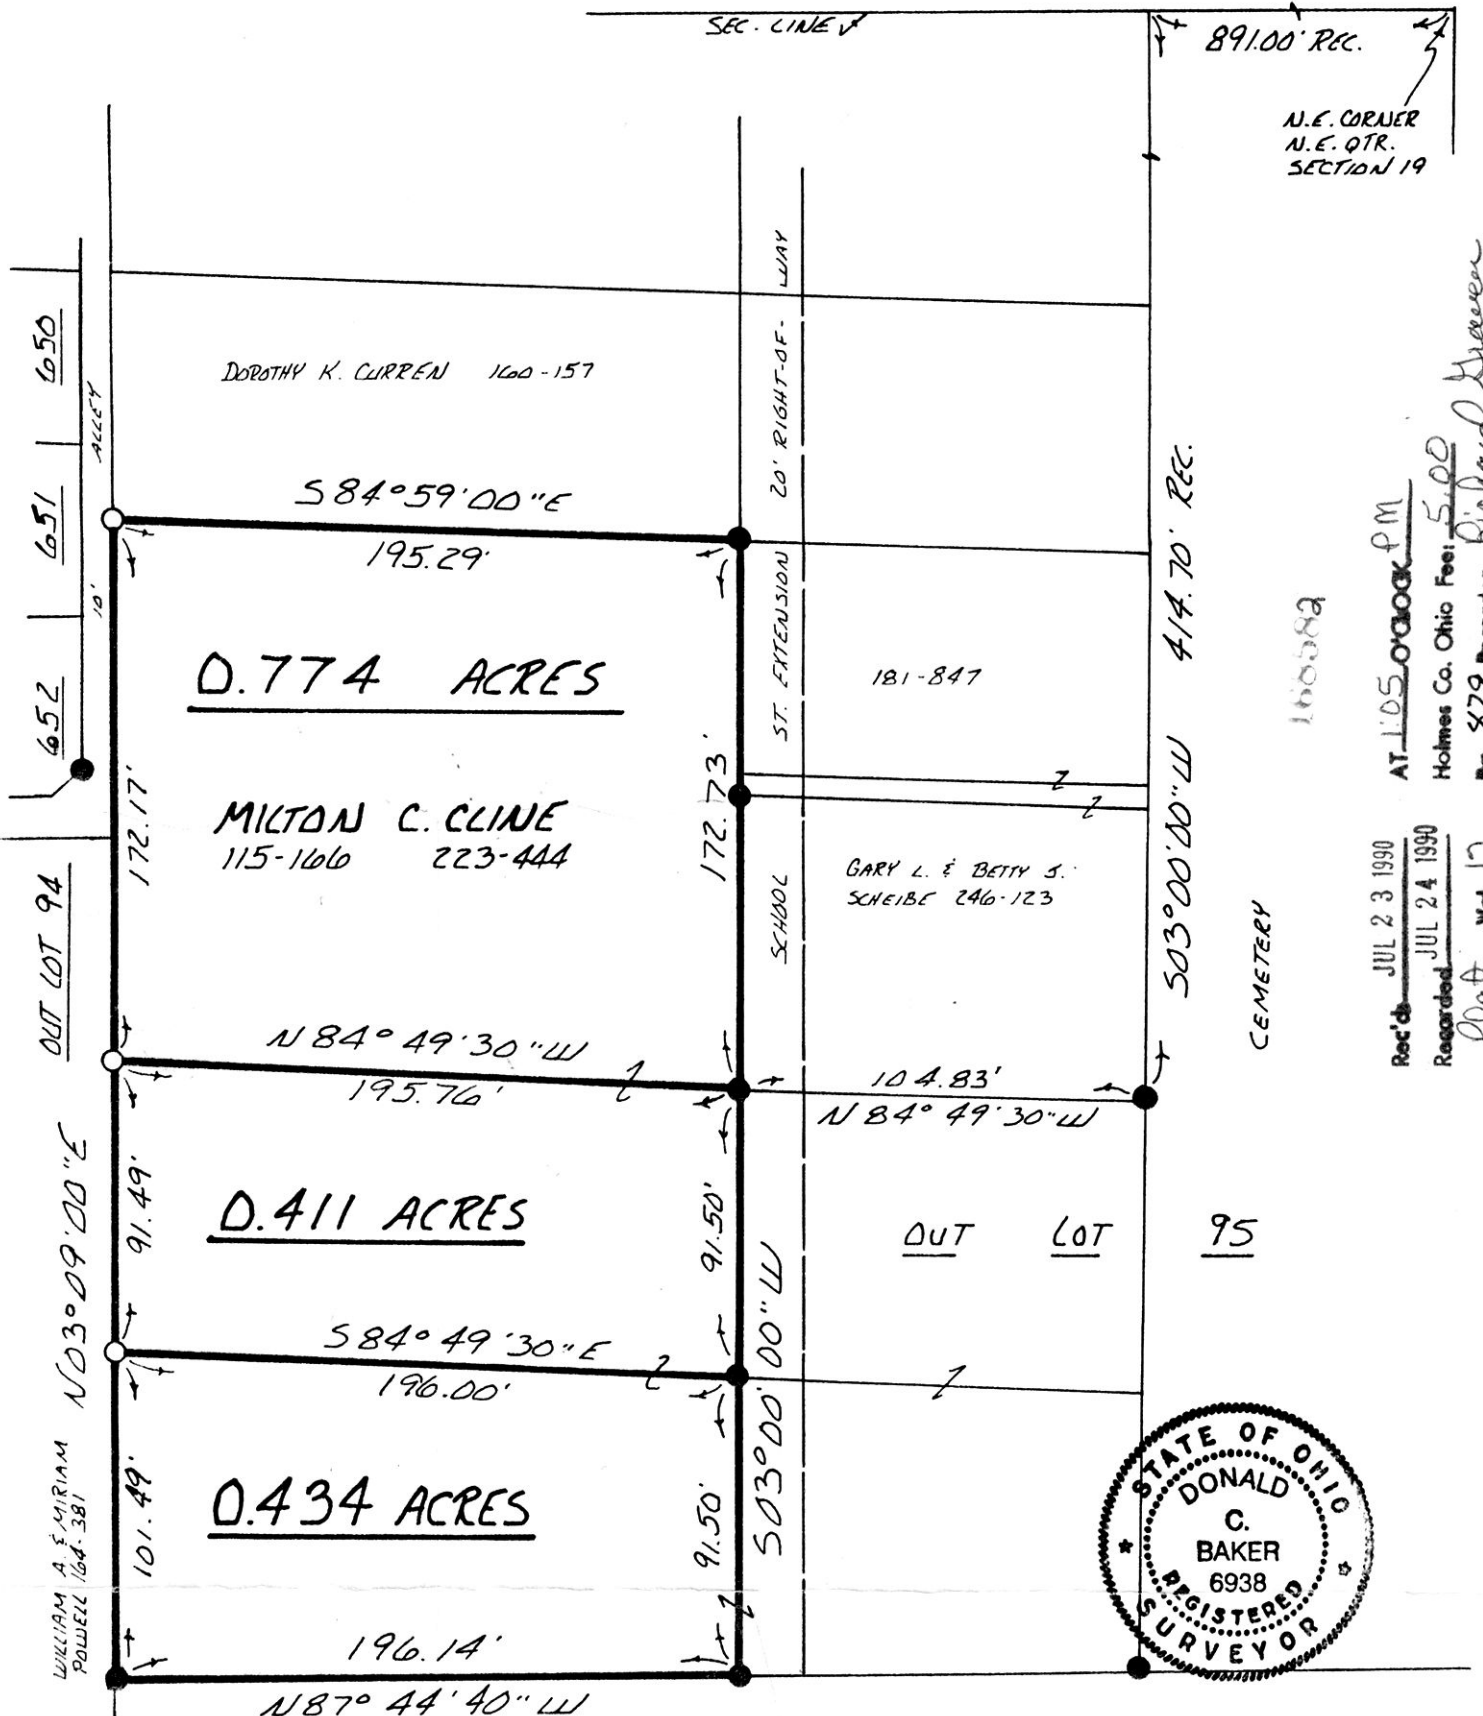

N.E. CORNER
N.E. QTR.
SECTION 19

DOROTHY K. CURREN 160-157

0.774 ACRES

MILTON C. CLINE
115-166 223-444

0.411 ACRES


0.434 ACRES

HERMAN D. & N. SEAN CLINE 177-573

OUT LOT 101

LOT SPLIT APPROVED BY
MILLERSBURG VILLAGE

June 25, 1990
Mary Ellen Sigrist, clerk

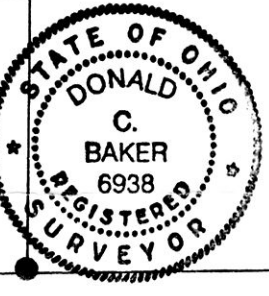

168582

AT 1:05:00 PM
Holmes Co. Ohio Fee: 5.00
Pg. 479 Recorder: Richard H. Haver

Rec'd JUL 23 1990
Recorded JUL 24 1990
Plat Vol. 12

Deed Vol. 248 Page 6

I CERTIFY THIS SURVEY TO BE CORRECT
TO THE BEST OF MY KNOWLEDGE.

Donald C. Baker
DONALD C. BAKER P.S. 6938
4321 T.R. 252
GLENMONT, OHIO 44628

JUNE 1, 1990

PLAT APPROVED
7/23/90 B