


SALT CREEK TOWNSHIP
S.E. QTR. SECTION 6
TWP. 14 N; RANGE 12 W
HOLMES COUNTY, OHIO

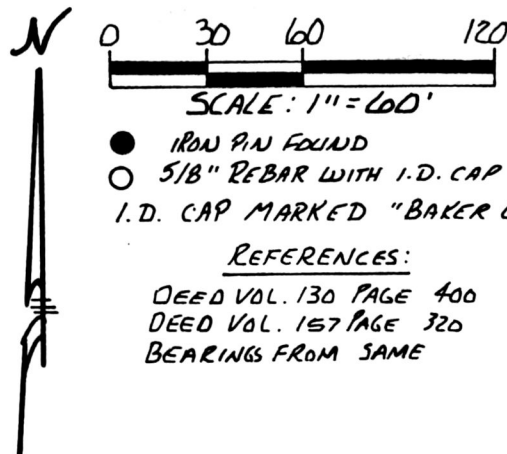

- IRON PIN FOUND
- 5/8" REBAR WITH I.D. CAP SET
- I.D. CAP MARKED "BAKER 6938"

REFERENCES:


DEED VOL. 130 PAGE 400
DEED VOL. 157 PAGE 320
BEARINGS FROM SAME

168728

AT 4:20 O'CLOCK P.M.

REC'D. Aug 7, 1990
Recorded Aug 3, 1990
Holmes Co. Ohio Fees: 5.00

Plat Vol. 12 Pg. 487 Recorder Richard Krumm

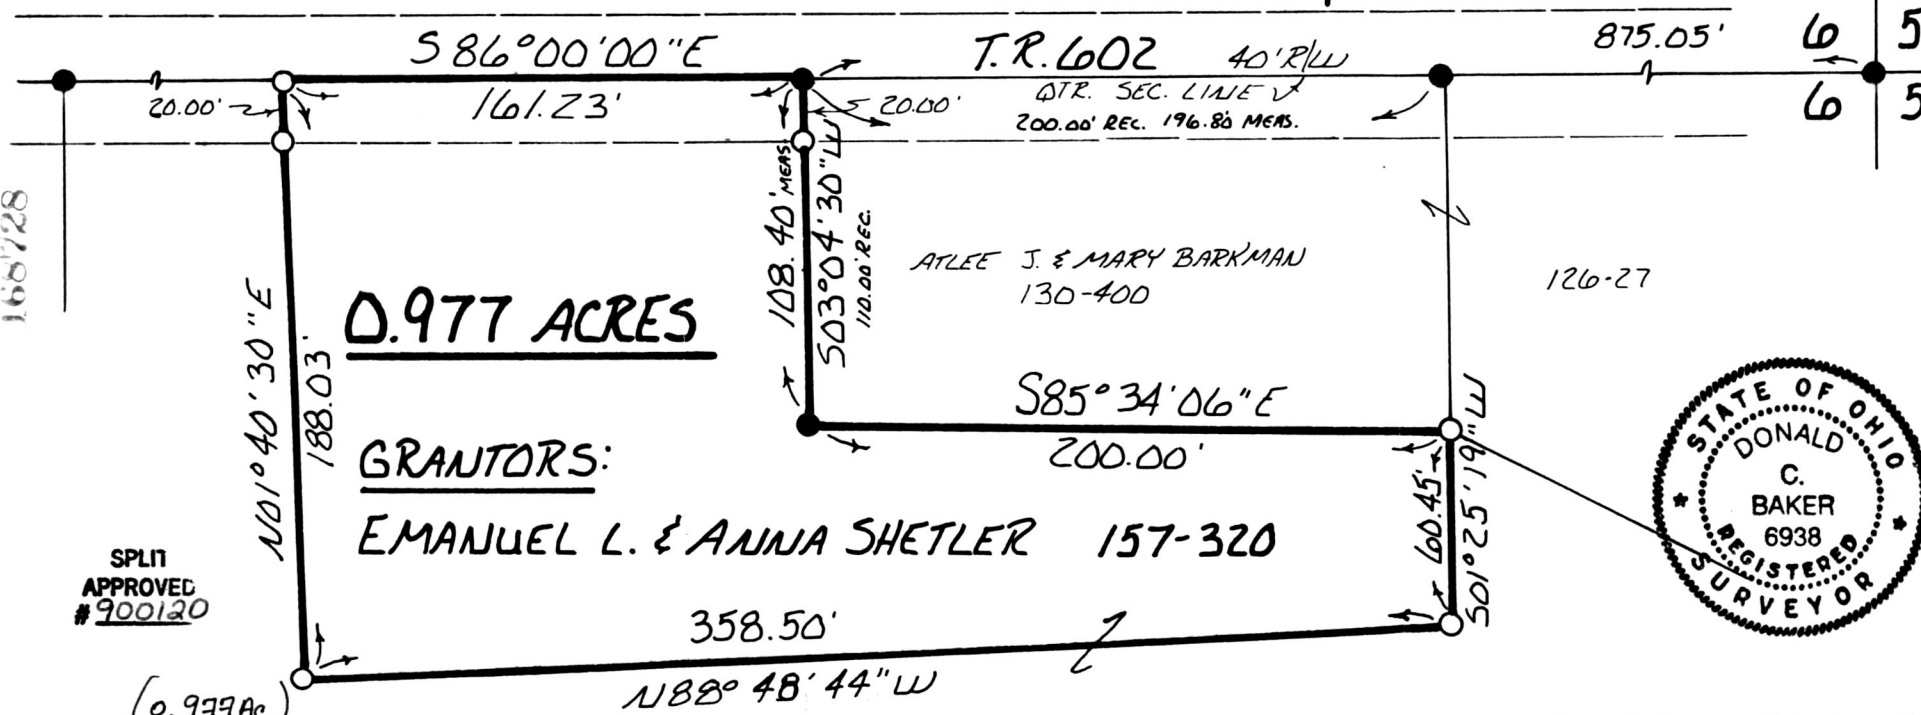

0.977 ACRES

GRANTORS:

EMANUEL L. & ANNA SHETLER 157-320

ATLEE J. & MARY BARKMAN
130-400

126-27



SPLIT APPROVED #900120

This plat not approved for any use that generates wastewater.

[Signature] 7/23/90
Sanitarian Date

1163-MS

I CERTIFY THIS SURVEY TO BE CORRECT TO THE BEST OF MY KNOWLEDGE.

Donald C Baker
DONALD C. BAKER P.S. 6938
4321 T.R. 252
GLENMONT, OHIO

PLAT APPROVED
8/1/90 B

MAY 23, 1990

Deed Vol. 1. 248 Page 139