
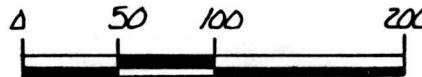


SALT CREEK TOWNSHIP  
S.E. QTR. SECTION 34  
TWP. 15N RANGE 12W  
HOLMES COUNTY, OHIO

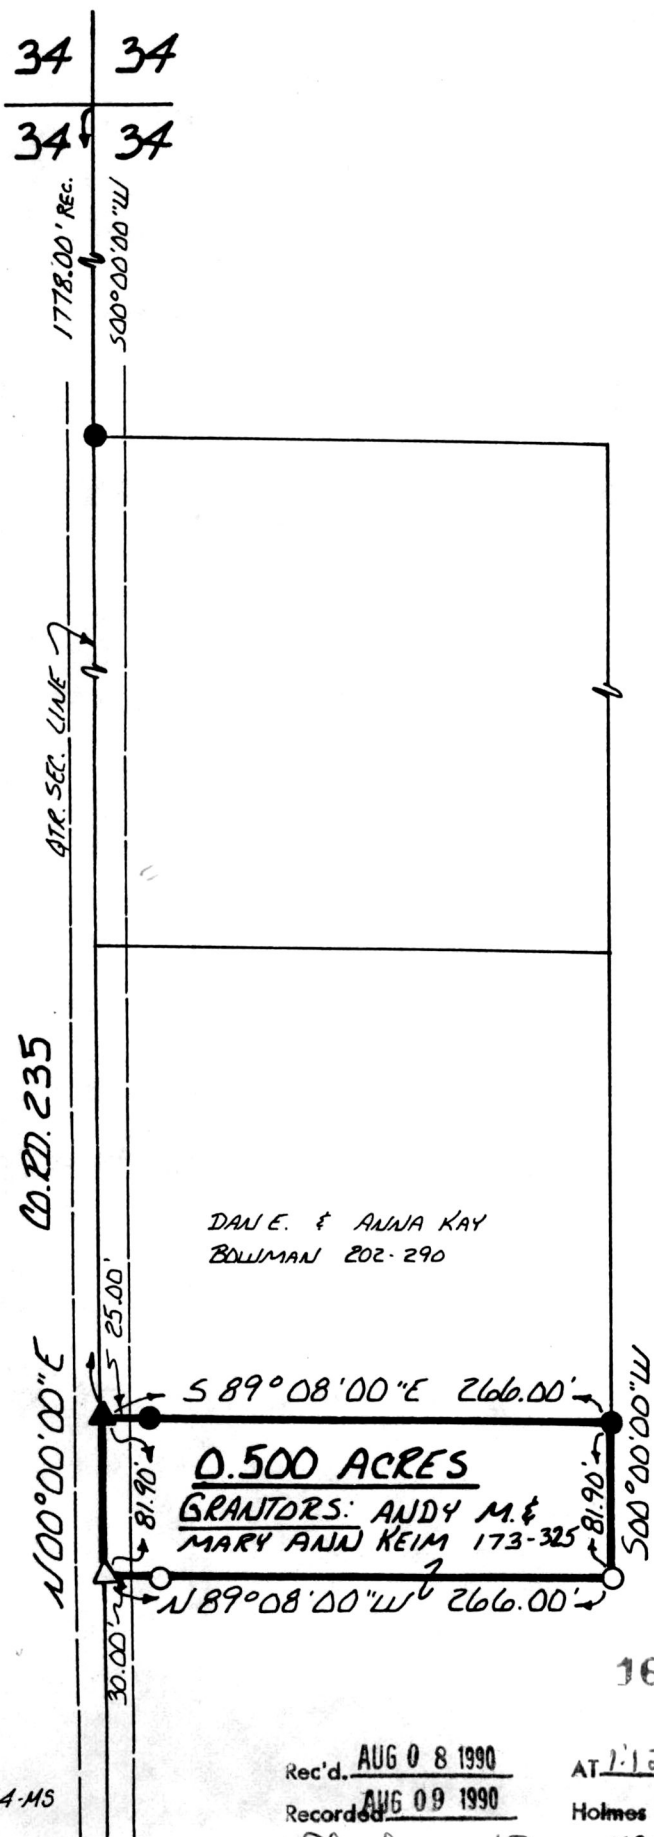

SCALE: 1" = 100'

- ▲ R.R. SPIKE FOUND
- IRON PIN FOUND
- △ R.R. SPIKE SET
- 5/8" REBAR WITH I.D. CAP SET  
I.D. CAP MARKED "BAKER 6938"

REFERENCES:

- DEED VOL. 173 PAGE 325
- PLAT VOL. 3 PAGE 45 B
- PLAT VOL. 5 PAGE 107
- PLAT VOL. 8 PAGE 596

BEARINGS FROM PLAT VOL. 8  
PAGE 215

CO. RD. 235

DAN E. & ANNA KAY  
BOLLMAN 202-290

This 0.500 acre plat is approved for  
residential wastewater treatment.

SPLIT  
APPROVED  
# 900127



*Donald C. Baker*  
Sanitarian

8/3/90  
Date

I CERTIFY THIS SURVEY TO BE CORRECT  
TO THE BEST OF MY KNOWLEDGE.

*Donald C. Baker*  
DONALD C. BAKER P.S. 6938  
4321 T.R. 252  
GLENMONT, OHIO

168791

Rec'd. AUG 08 1990

AT 1:12 O'CLOCK P.M.

JULY 20, 1990

Recorded AUG 09 1990

Holmes Co. Ohio Fee: 5.00

Plat Vol. 12

Pg. 491 Recorder *Richard Shaver*

PLAT APPROVED  
8/8/90 B