


168806


HARDY TOWNSHIP  
1ST QTR. LOT 36  
TWP. 9N RANGE 7W  
HOLMES COUNTY, OHIO

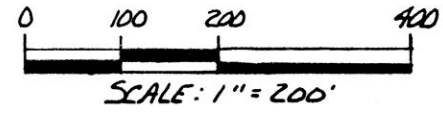

- IRON PIN FOUND
- 5/8" REBAR WITH I.D. CAP SET
- I.D. CAP MARKED "BAKER 6938"

REFERENCES:

- PLAT VOL. 12 PAGE 46
- PLAT VOL. 12 PAGE 42
- DEED VOL. 219 PAGE 72
- PLAT VOL. 8 PAGE 850

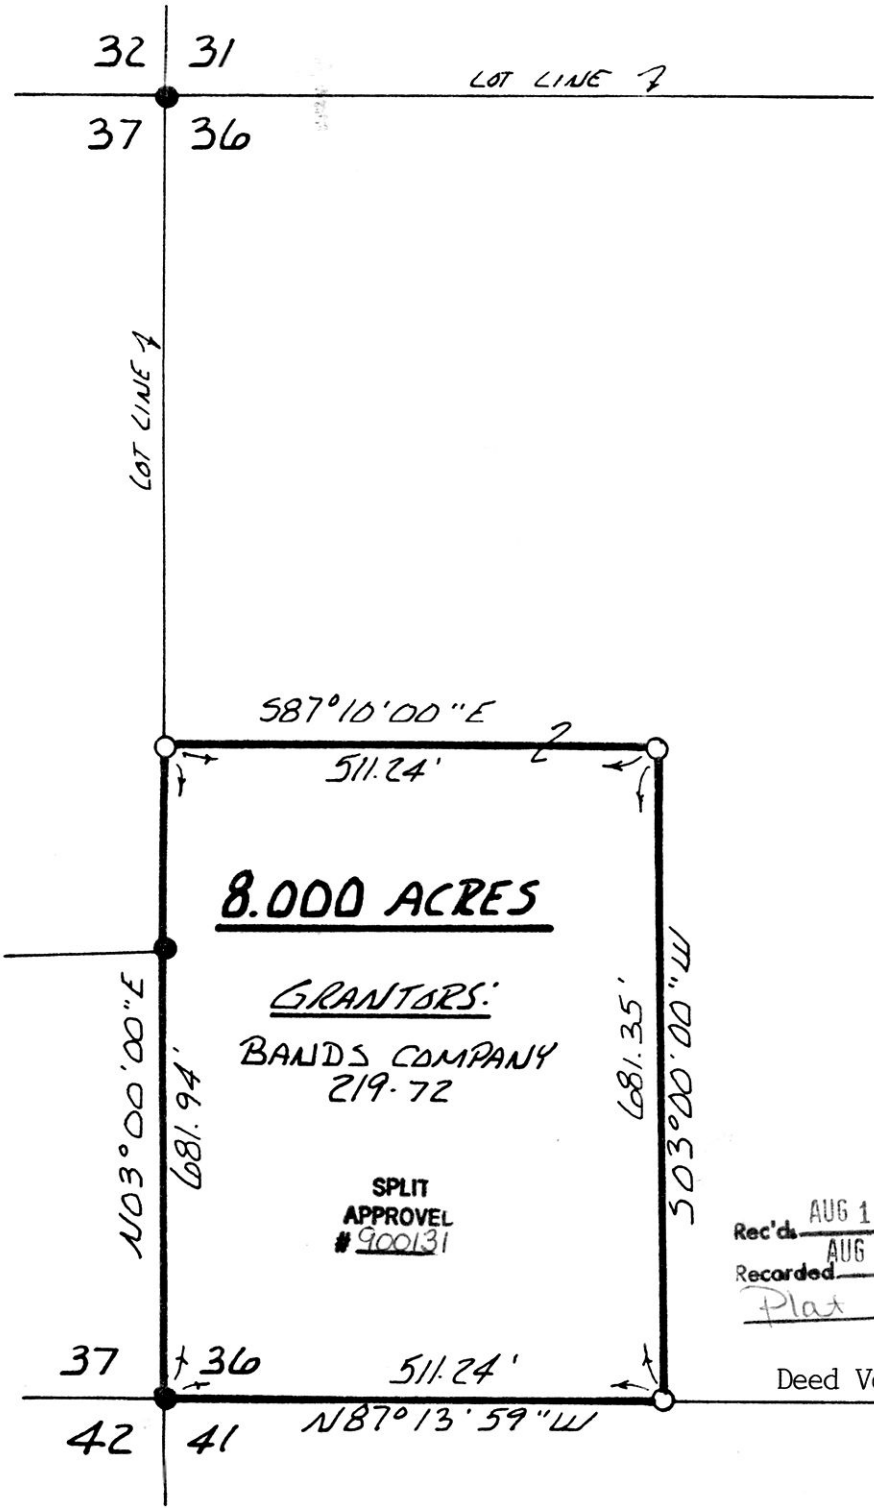

168806

Rec'd AUG 10 1990  
Recorded AUG 13 1990

AT 2:17 O'CLOCK pm  
Holmes Co. Ohio Fee: \$5.00

Plat Vol. 12 Pg. 494 Recorder Richard Gravena

Deed Vol. 248 Page 211

I CERTIFY THIS SURVEY TO BE CORRECT  
TO THE BEST OF MY KNOWLEDGE.  
Donald C. Baker  
DONALD C. BAKER P.S. 6938  
4321 T.R. 252  
GLENMONT, OHIO

JUNE 29, 1990

TR 332

1210-M5

PLAT APPROVED  
8/10/90-B