
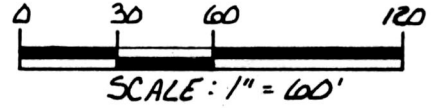


PAINT TOWNSHIP P.C. 55.00
3RD. QTR. LOT 33
TWP. 10N RANGE 4W
HOLMES COUNTY, OHIO

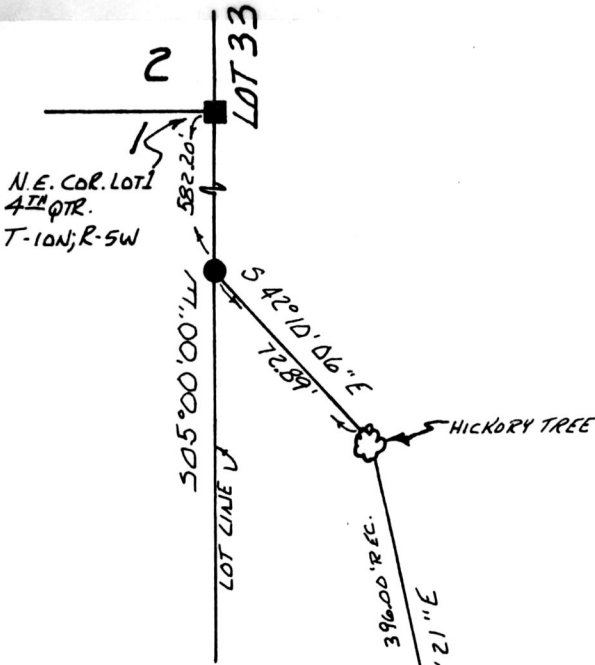

- STONE FOUND
- 1 IRON PIN FOUND
- 5/8" REBAR WITH I.D. CAP SET
I.D. CAP MARKED "BAKER 6938"

REFERENCES:

PLAT VOL. 7 PAGE 694
BEARINGS FROM DEED VOL.
170 PAGE 318

**SPLIT
APPROVED**
900132


(0.170 Ac.)
This plat not approved for any use
that generates wastewater.

Don C. Baker 7/27/90
Sanitarian Date

GRANTORS:

DAVID L. & AMANDA TROYER
193-259

DELBERT D. & KATIE HERSHBERGER 170-318

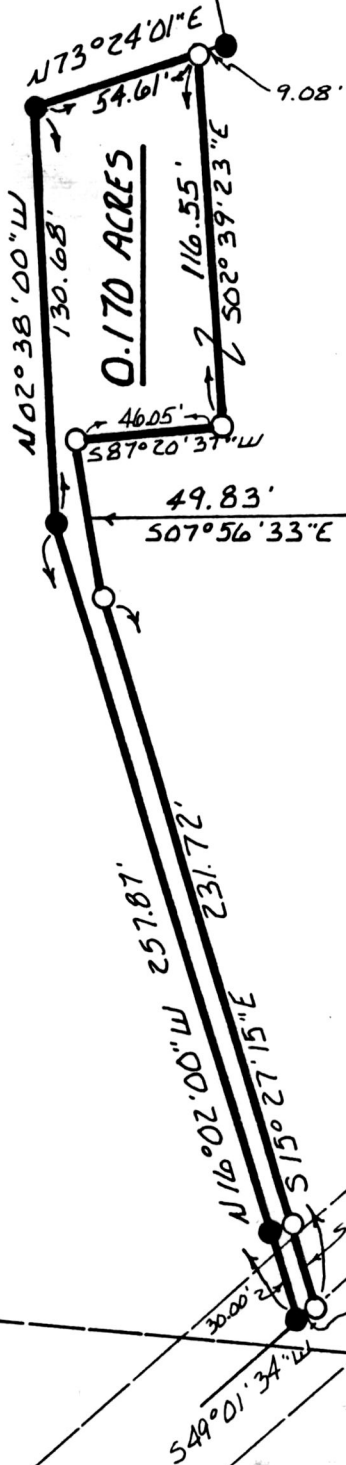

I CERTIFY THIS SURVEY TO BE CORRECT
TO THE BEST OF MY KNOWLEDGE.

Donald C. Baker

DONALD C. BAKER P.S. 6938
4321 T.R. 252
GLENMONT, OHIO 44628

JULY 3, 1990

168852

Rec'd. AUG 14 1990

Deed Vol. 248 Pg. 270

AT 10:56 O'CLOCK AM

Recorded AUG 15 1990

Holmes Co. Ohio Fee: \$5.00

Plat Vol. 12

Pg. 496

Recorder *Richard Grauer* 8/16/90 B

PLAT APPROVED

max