



HARDY TOWNSHIP  
1ST. QTR. LOT 16  
TWP. 9N RANGE 7W  
HOLMES COUNTY, OHIO

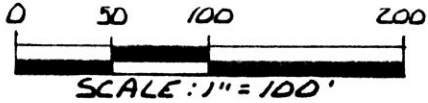

△ T.R. SPIKE SET

○ 5/8" REBAR WITH I.D. CAP SET  
I.D. CAP MARKED "BAKER 6938"



BEARINGS ASSUMED.

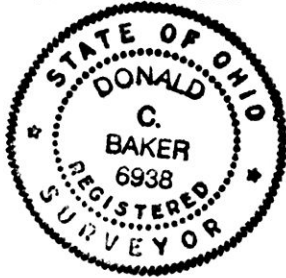

I CERTIFY THIS SURVEY TO BE CORRECT  
TO THE BEST OF MY KNOWLEDGE.

*Donald C. Baker*  
DONALD C. BAKER P.S. 6938  
4321 T.R. 252  
GLENMONT, OHIO

APRIL 25, 1990  
REV. JULY 6, 1990

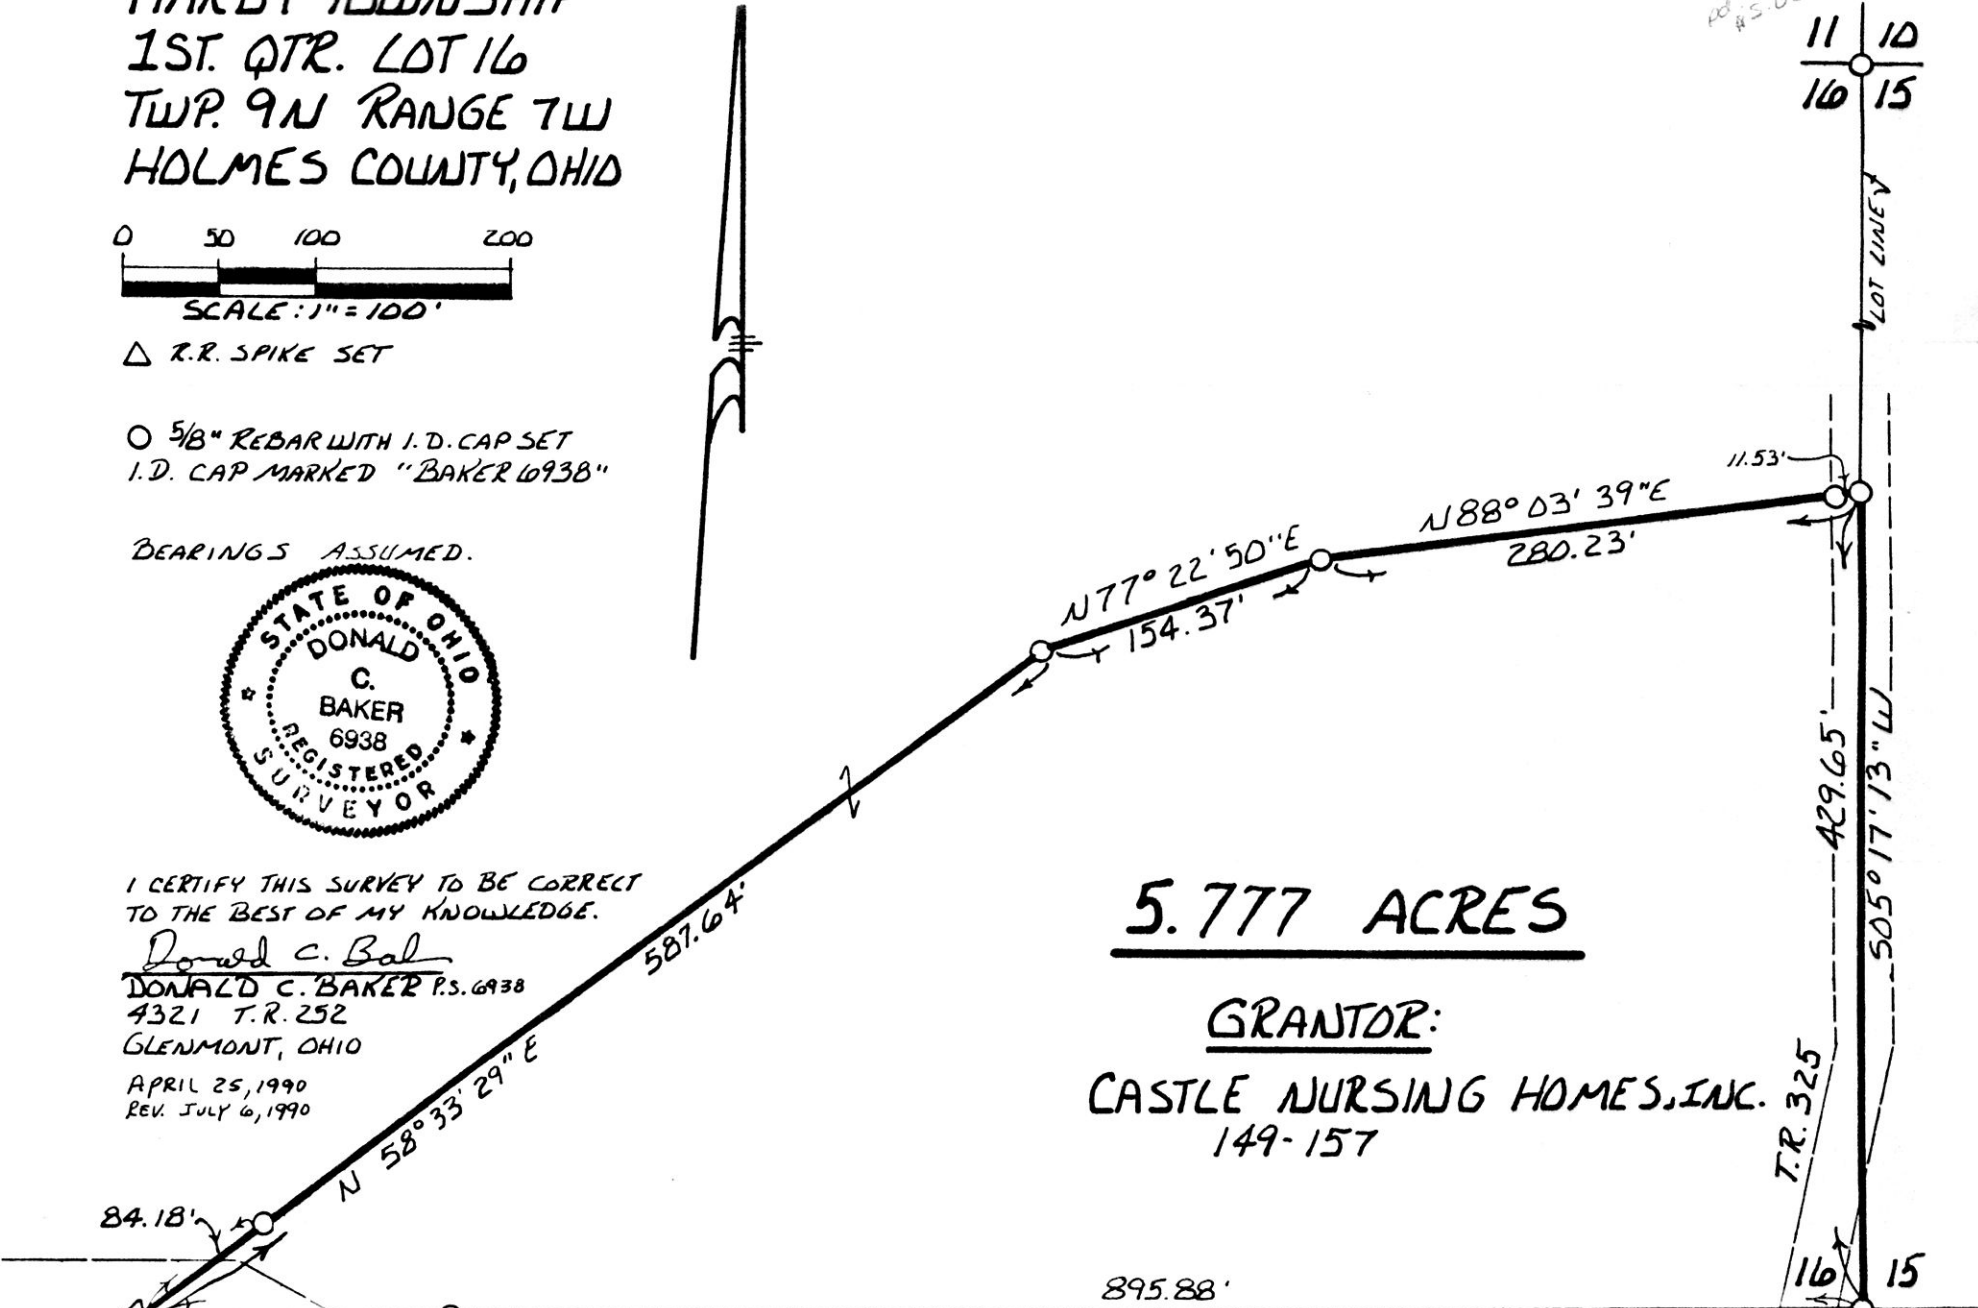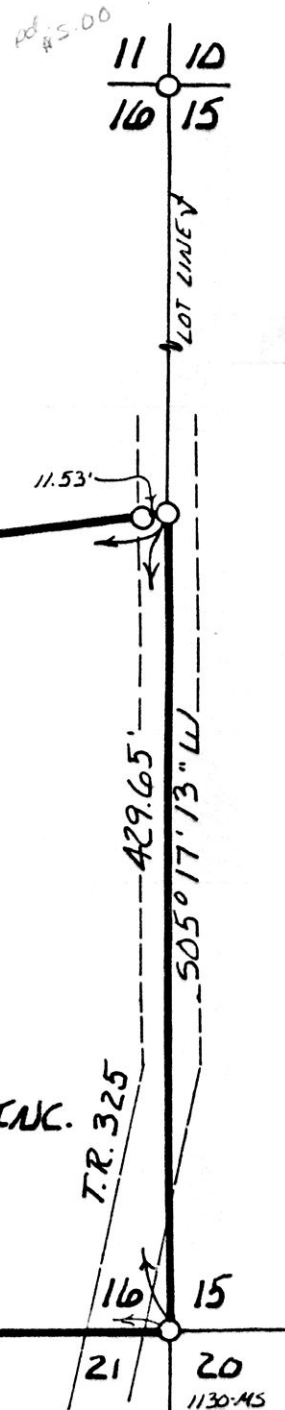

5.777 ACRES

GRANTOR:  
CASTLE NURSING HOMES, INC.  
149-157

LOT LINE 168923 N 85° 00' 00" W

Rec'd. AUG 20 1990

10:50 AM

Recorded AUG 21 1990

Holmes Co. Ohio Fee: \$5.00

Deed Vol. 248 Page 363

Plat Vol. 12

Pg. 502 Recorder Richard Graevnk

Ton 6

PLAT APPROVED  
7/27/90